

Project: MACEDONIAN CHURCH
Property Address: 12-14 LENTINI STREET, HOPPERS CROSSING
Client:

LEGEND
CONCRETE DRIVEWAY
CONCRETE PAVERS
150M PVC DRAINAGE
TRAFFIC DIRECTION
HIGH LEVEL SECURITY LIGHT
SMOKE ALARM
GRAFTED PIT (STORMWATER)

NEW PROPOSED STRUCTURE
9 LITRE 2A WATER TYPE FIRE EXTINGUISHER
LOW LEVEL SECURITY LIGHT
TILE
ARTICULATION JOINTS
TIMBER STUD FRAMING
BRICKWORK
BRICK-VENEER WALL
SELECTED CARPETS
SELECTED TIMBER DECKING
PC
KPL
SELECTED KILN DRIED TIMBER
TYPICAL PARAPET GUTTER
BOX GUTTER
BOX GUTTER

9 LITRE 2A WATER TYPE FIRE EXTINGUISHER
LOW LEVEL SECURITY LIGHT
TILE
ARTICULATION JOINTS
TIMBER STUD FRAMING
BRICKWORK
BRICK-VENEER WALL
SELECTED CARPETS
SELECTED TIMBER DECKING
PC
KPL
SELECTED KILN DRIED TIMBER
TYPICAL PARAPET GUTTER
BOX GUTTER
BOX GUTTER

Architectural Plans & Permits
Building design drawing service
SHOP 2, 387 LENTINI STREET, HOPPERS CROSSING 3071
PH (03) 9416 8622 F (03) 9416 8622


NOTES

WYNDHAM CITY COUNCIL
Town Planning
Advertised Documents
1 of 5

Revision Date: 29/04/2024
Scale: 1:125 @ A1
Orientation: North
Drawn: S.B. REV - L.C.
Checked: P.R.


PLEASE NOTE: The plan/s that are being provided to you may not reflect what is ultimately approved by Council however they are the most recent version as at the date shown below:

State Plans Provided: 25/07/2024

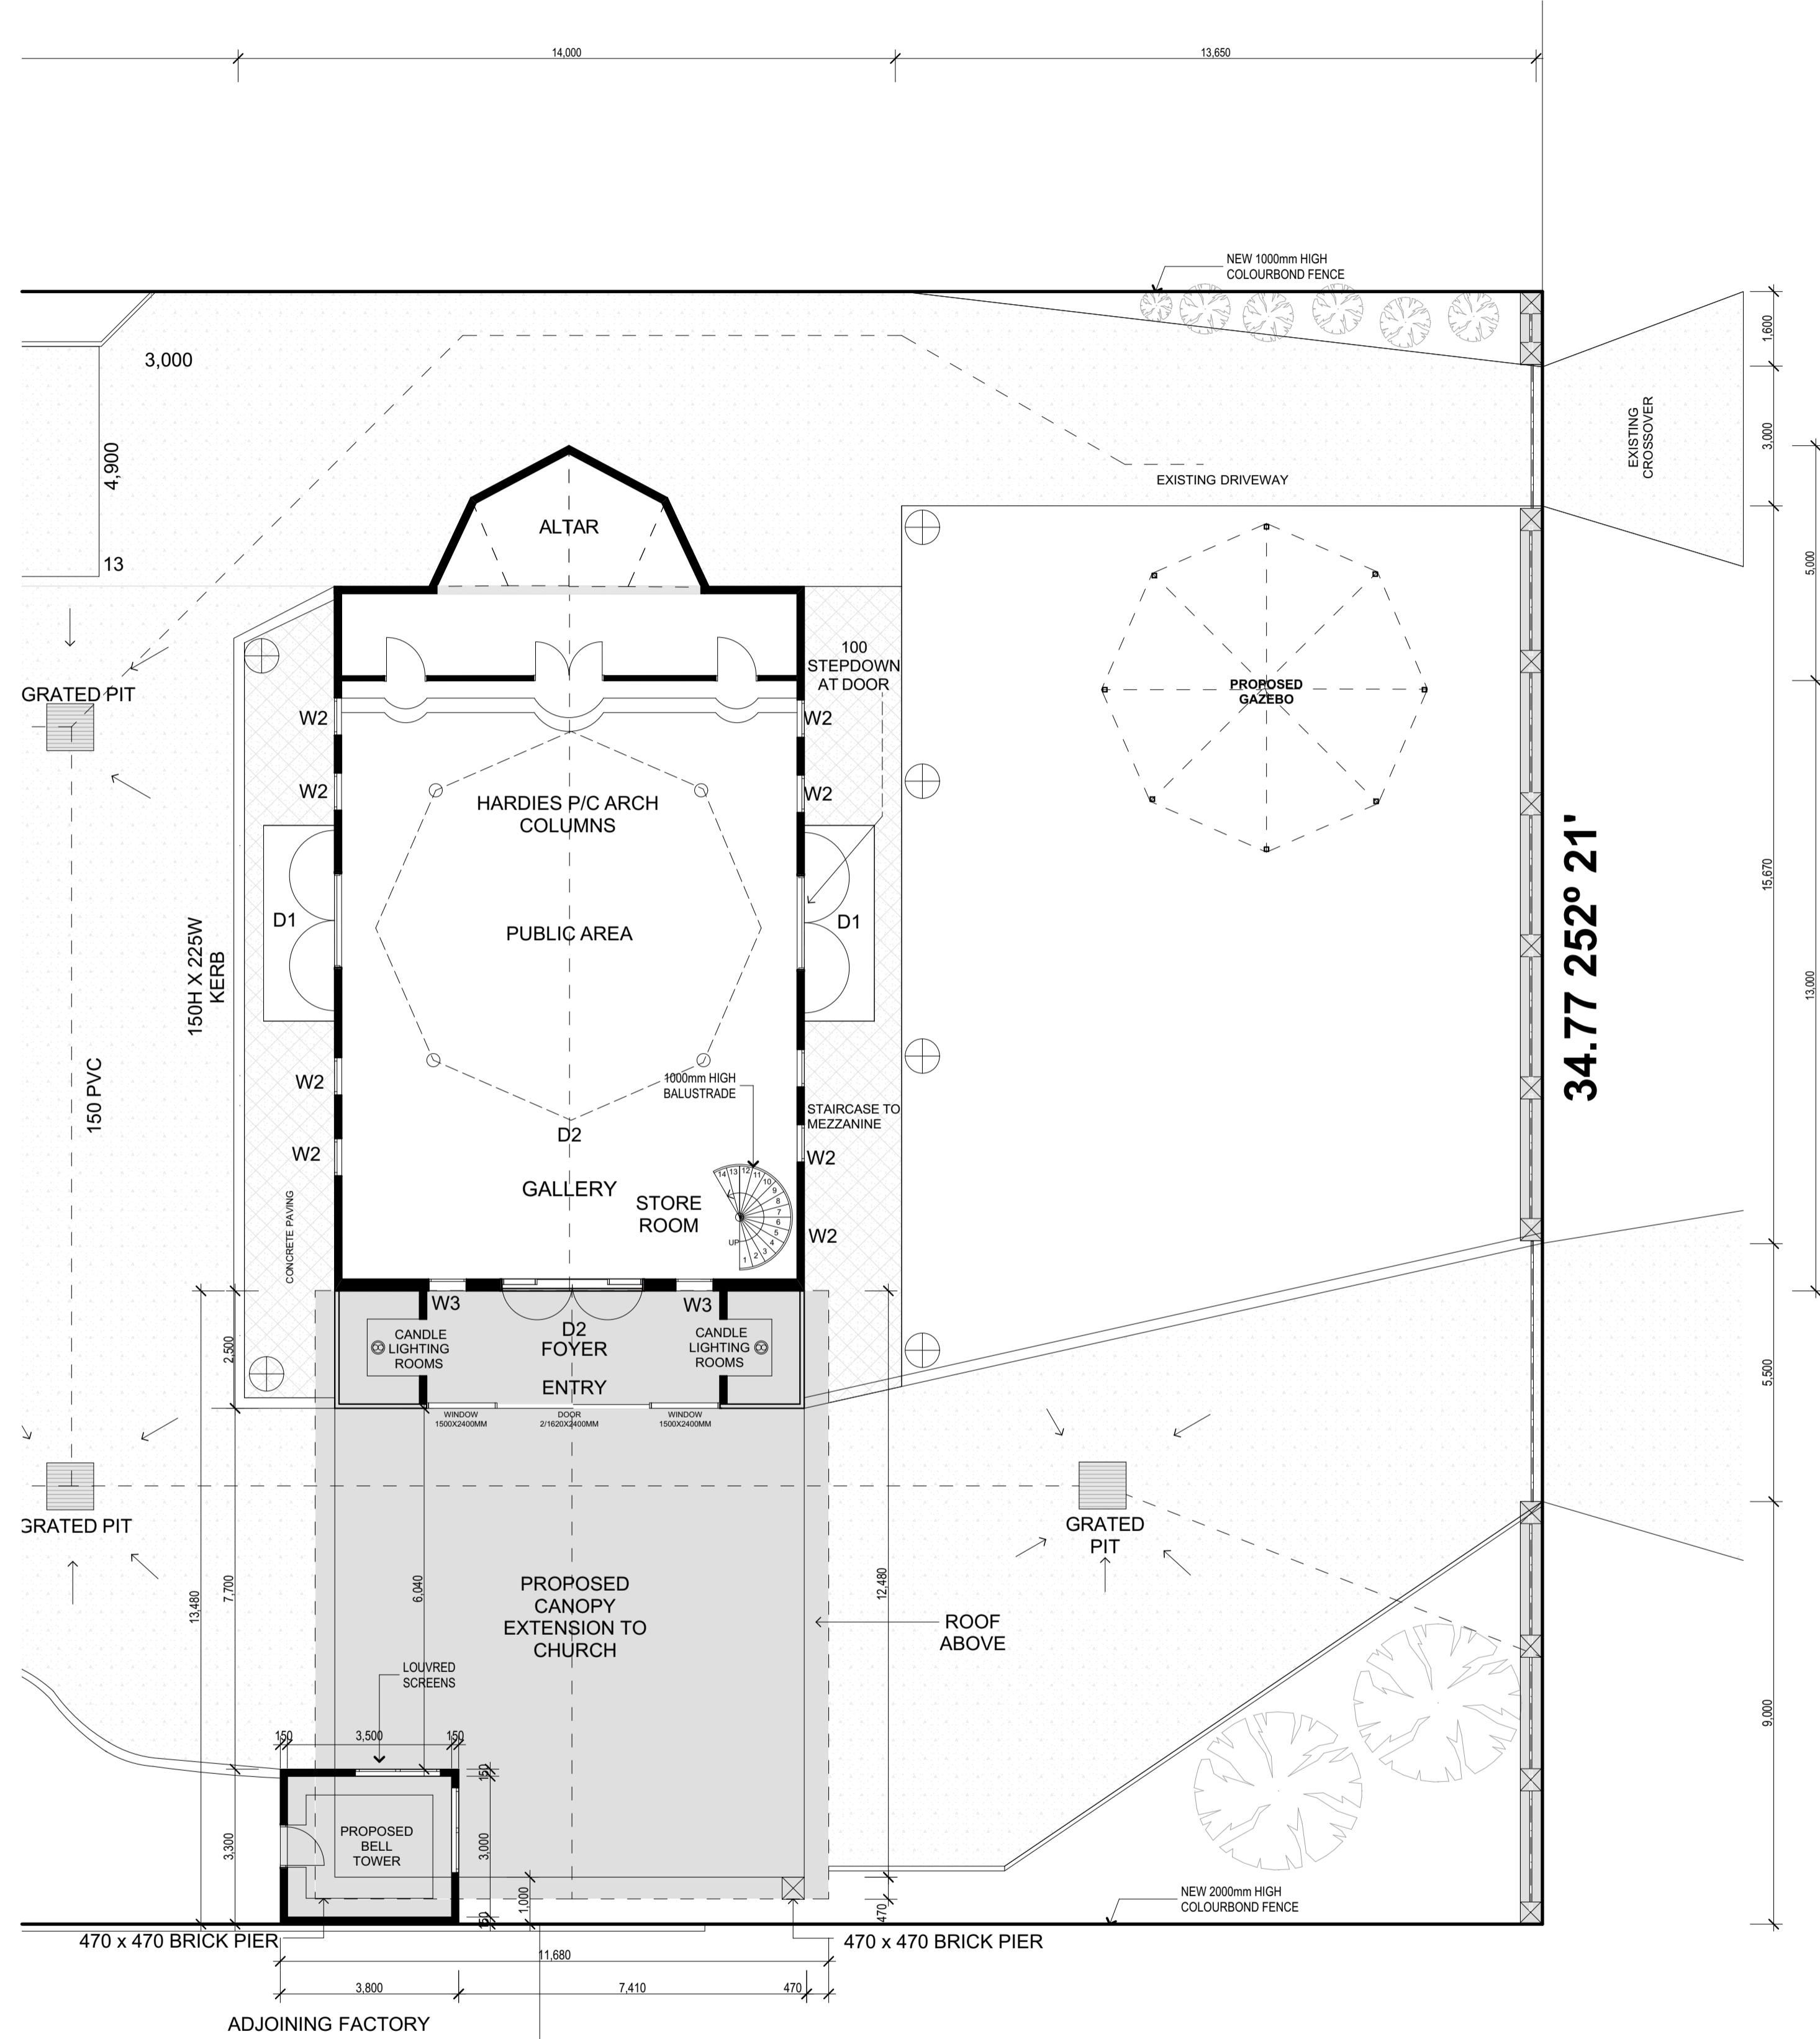


CHURCH GROUND FLOOR PLAN

SCALE 1:100

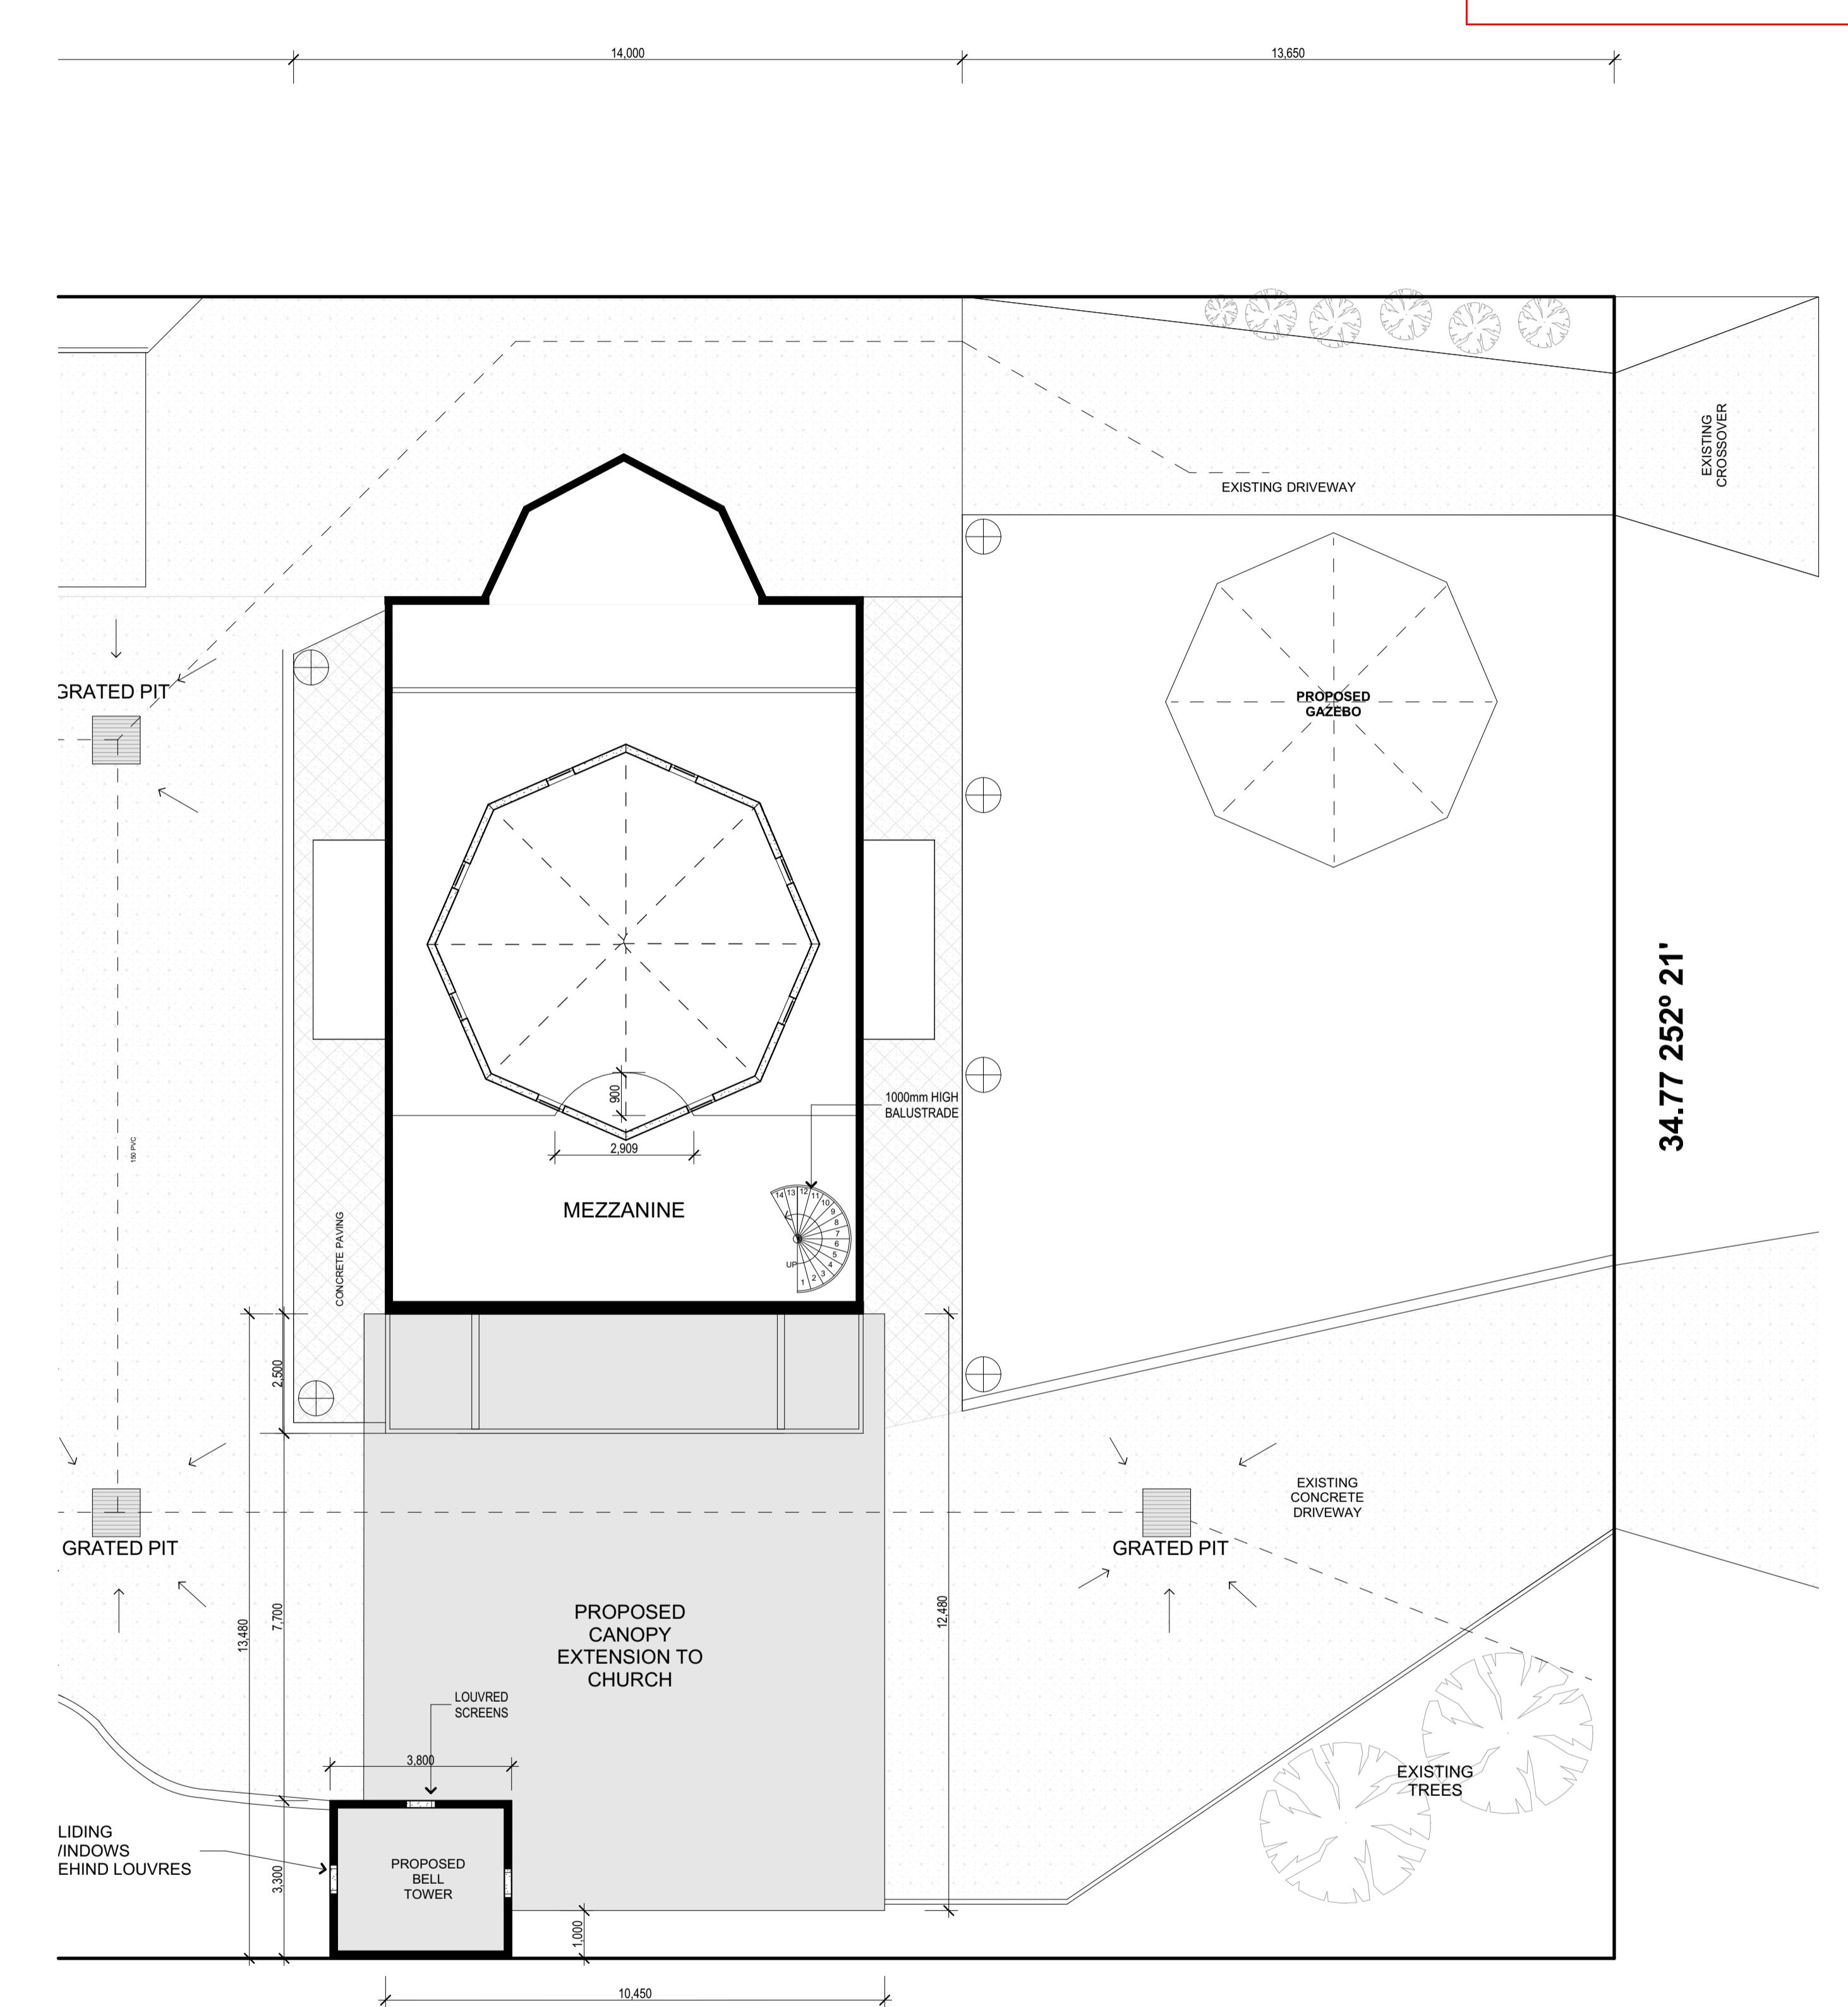


CHURCH MEZZANINE FLOOR PLAN

SCALE 1:100

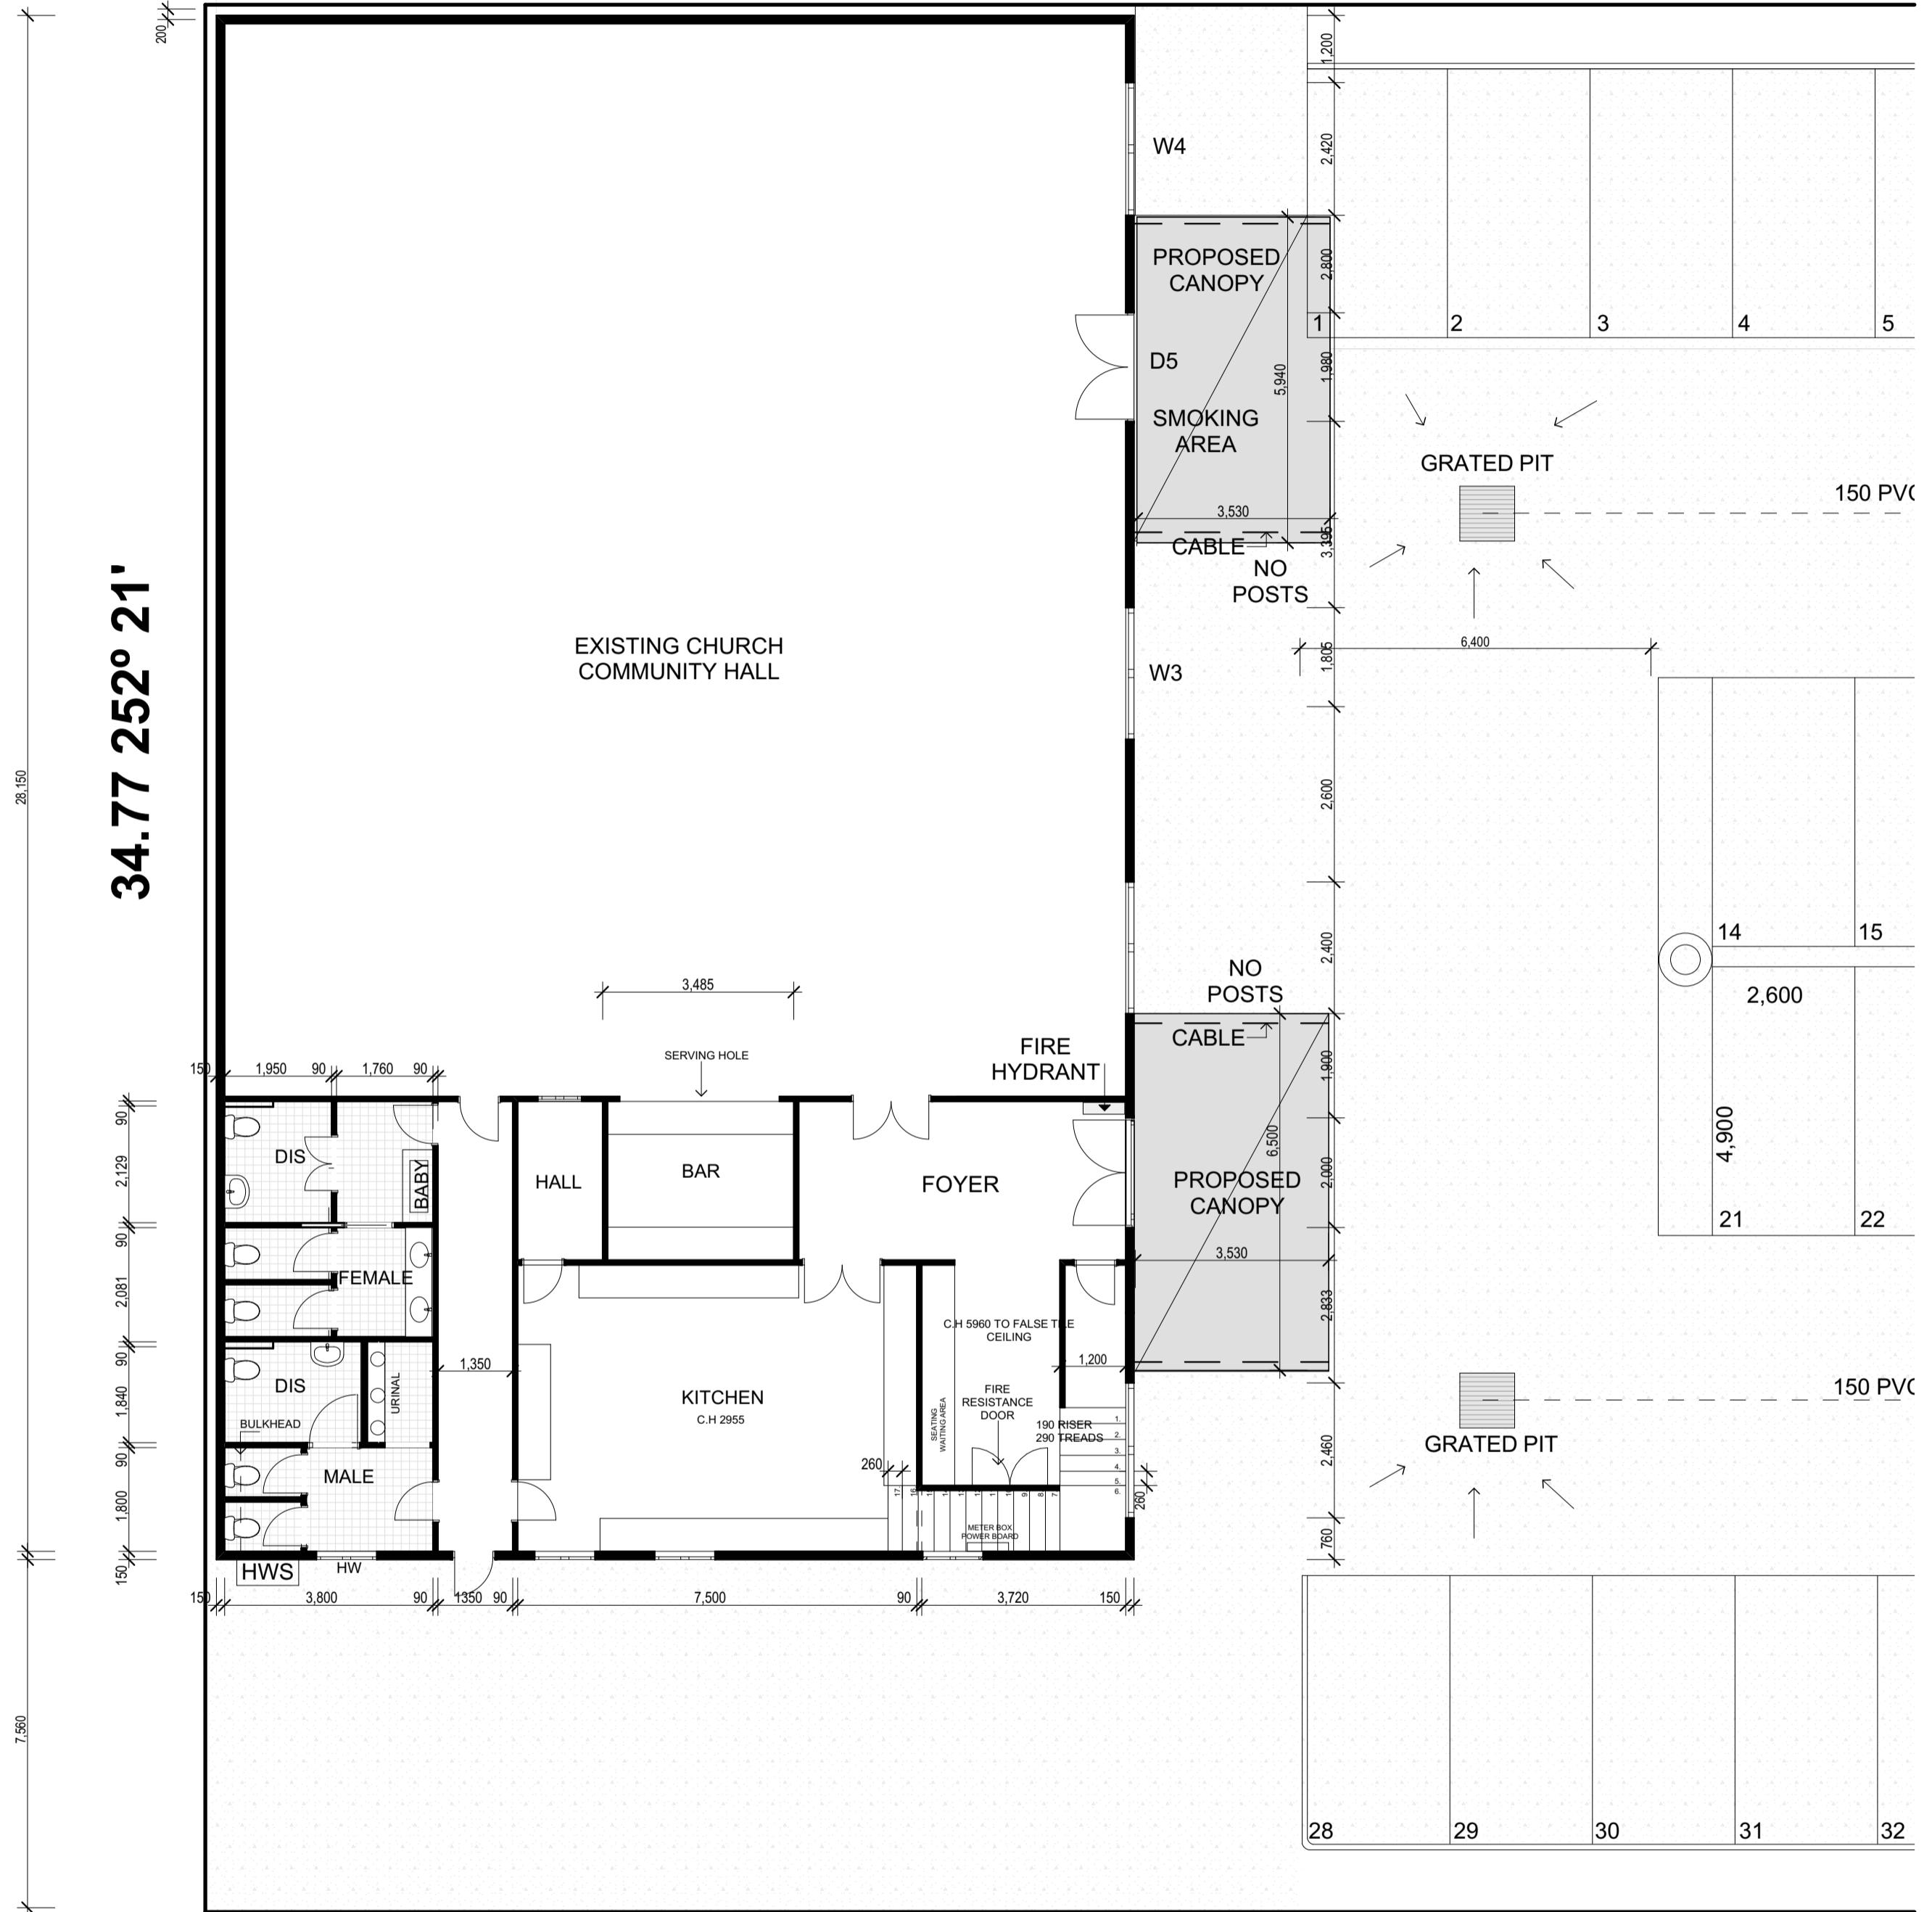

COMMUNITY HALL GROUND FLOOR PLAN

SCALE 1:100

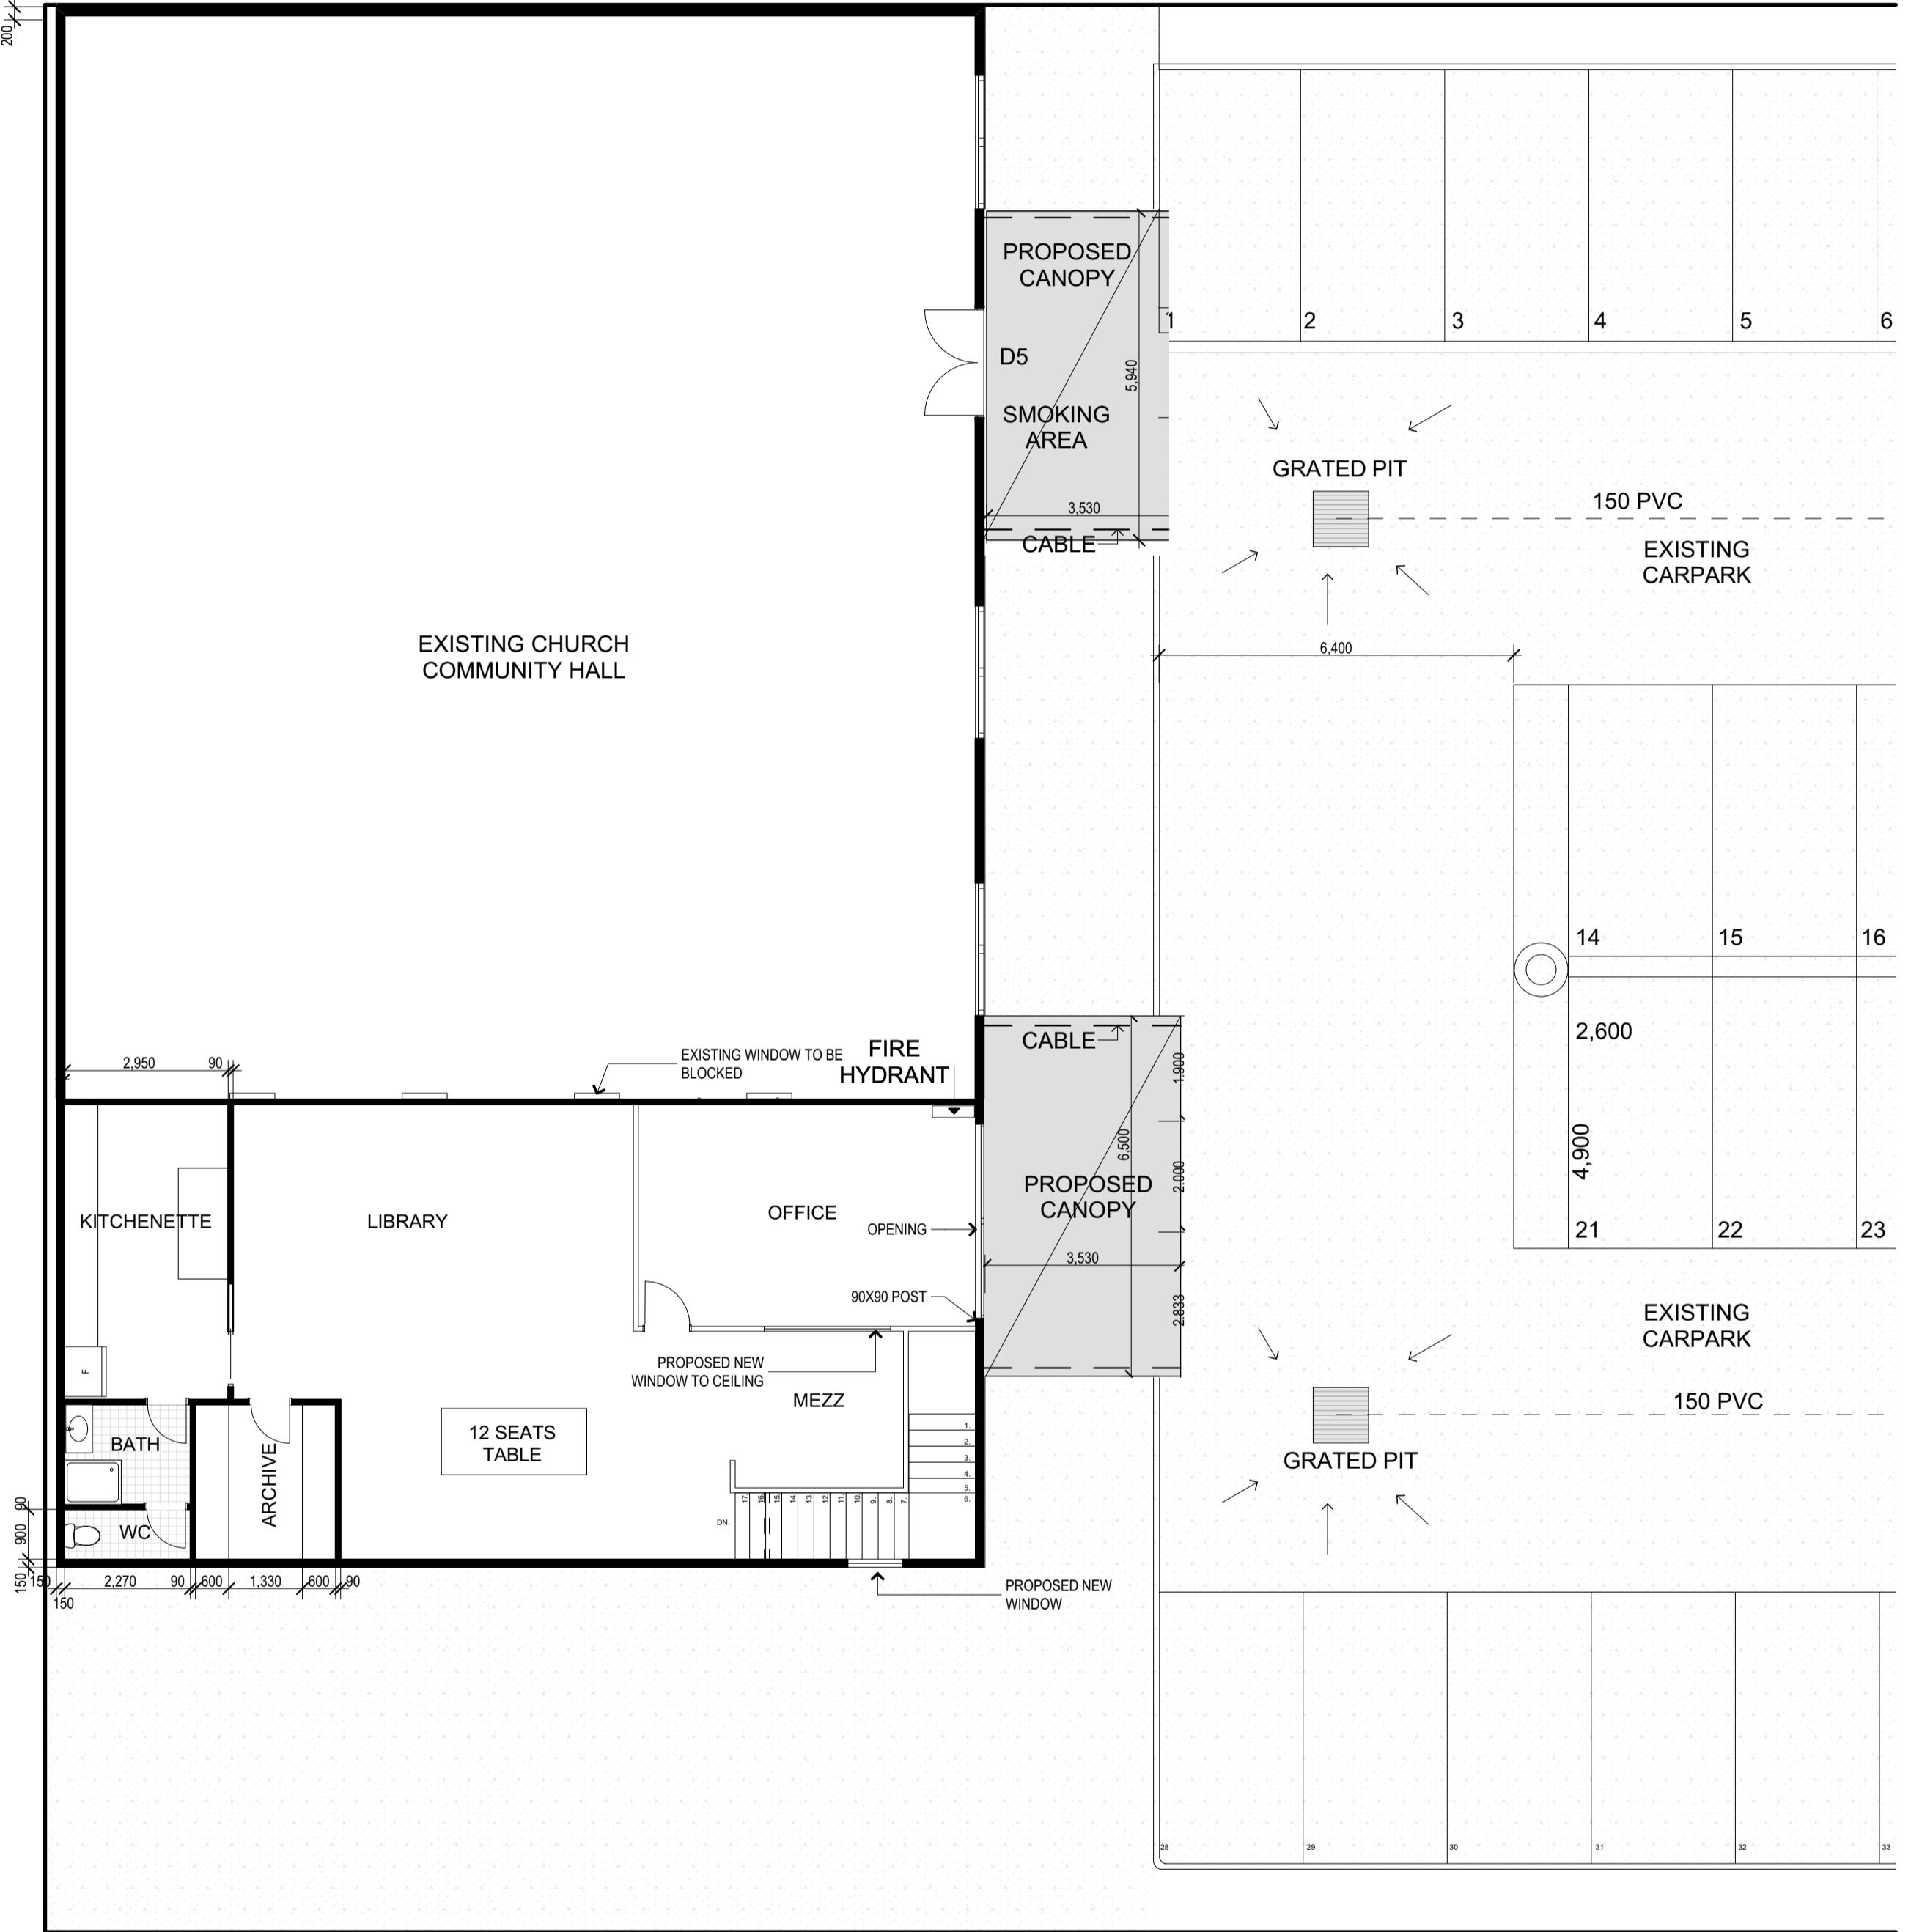

COMMUNITY HALL MEZZANINE FLOOR PLAN

SCALE 1:100

Project	MACEDONIAN CHURCH
Property Address	12-14 LENTINI STREET, HOPPERS CROSSING
Client	


LEGEND	
	NEW PROPOSED STRUCTURE
	CONCRETE DRIVEWAY
	CONCRETE PAVERS
	150MM PVC DRAINAGE
	UNDERGROUND
	TRAFFIC DIRECTION
	9 LITRE 2A WATER TYPE FIRE EXTINGUISHER
	LOW LEVEL SECURITY LIGHT
	HIGH LEVEL SECURITY LIGHT
	GRATED PIT (STORMWATER)
	TIMBER STUD FRAMING
	BRICKWORK
	BRICK-VEENEER WALL
	BRICK-CAVITY WALL
	EXHAUST FAN TO EXTERNAL
	AIR 10m ³ / Hr
	SMOKE ALARM



SHOP 2, 387 STATION STREET, THORNBURY
PH (03) 9416 9822 F (03) 9416 8621


NOTES

WYNDHAM CITY COUNCIL Town Planning Advertised Documents	
Revision Date:	29/04/2024
Orientation.	Project Status.
	4 of 5
Planning - 4 of 5	

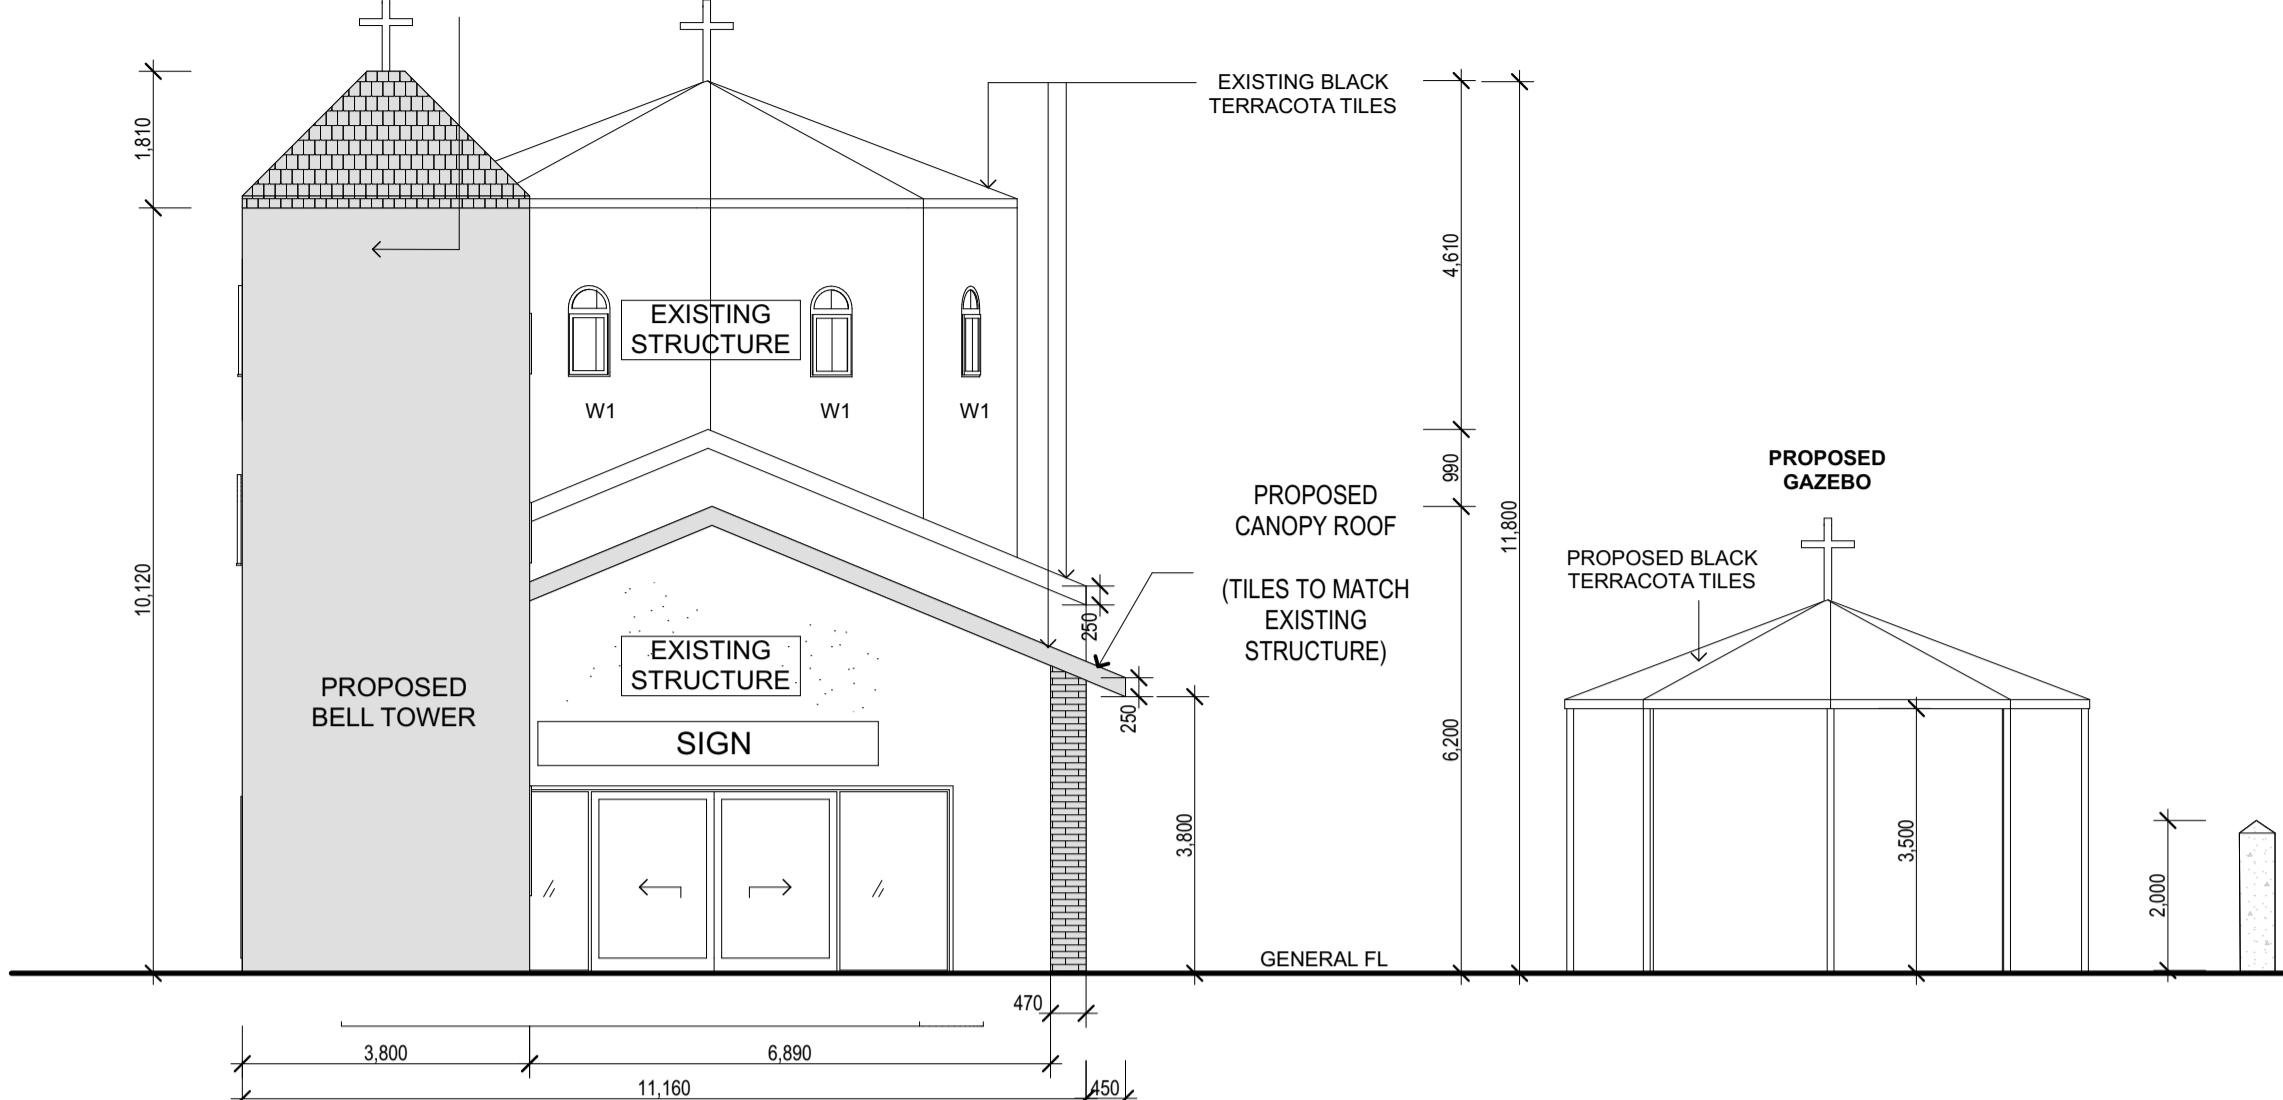


CHURCH WEST ELEVATION

SCALE 1:100

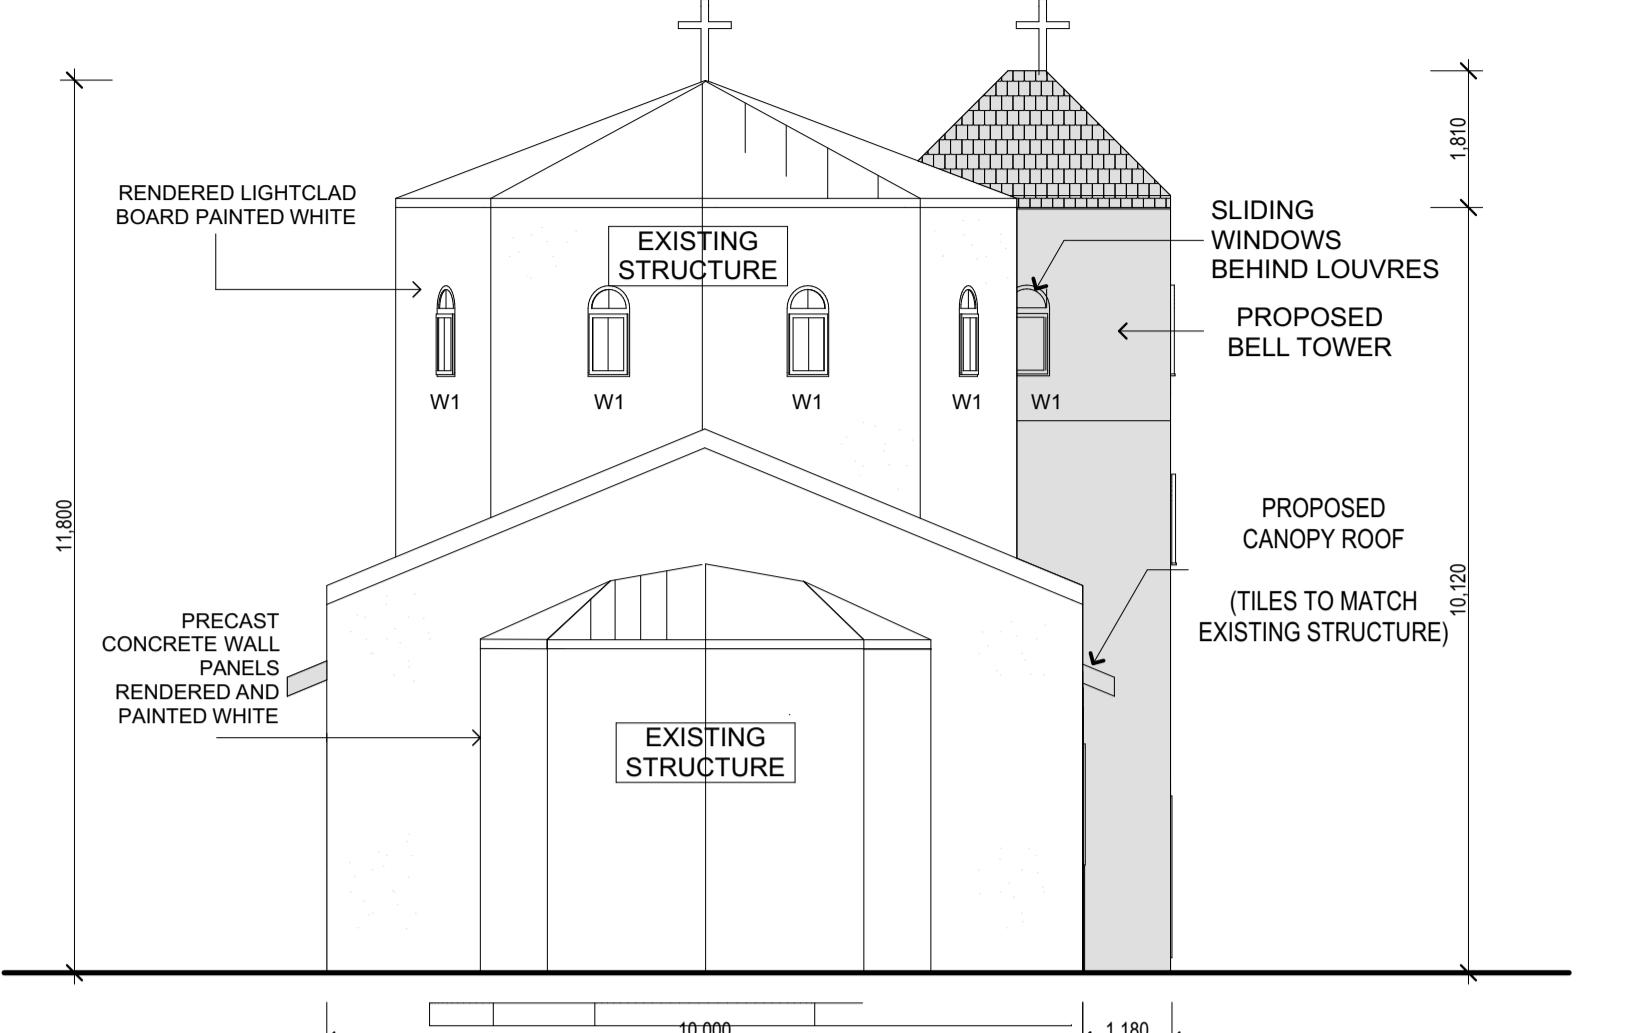


CHURCH EAST ELEVATION

SCALE 1:100

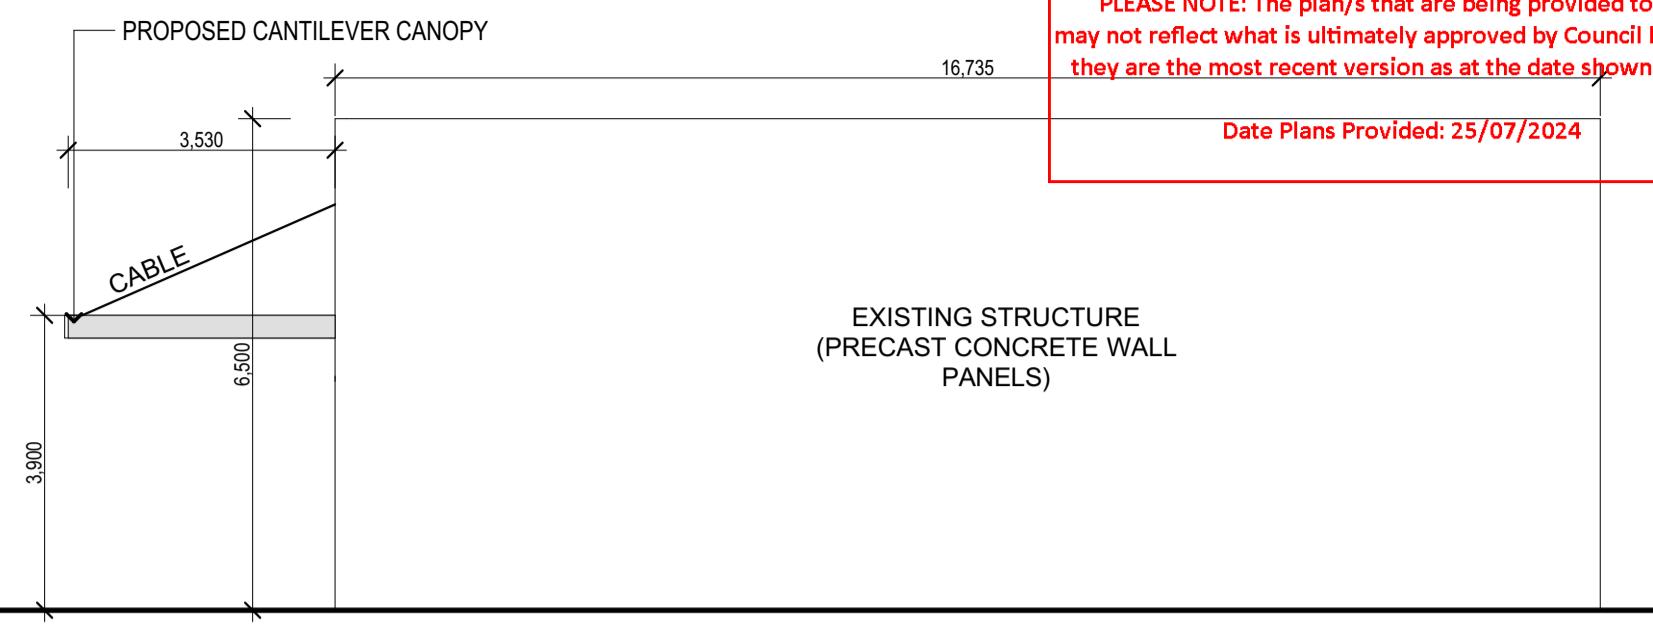


COMMUNITY CHURCH HALL EAST ELEVATION

SCALE 1:100

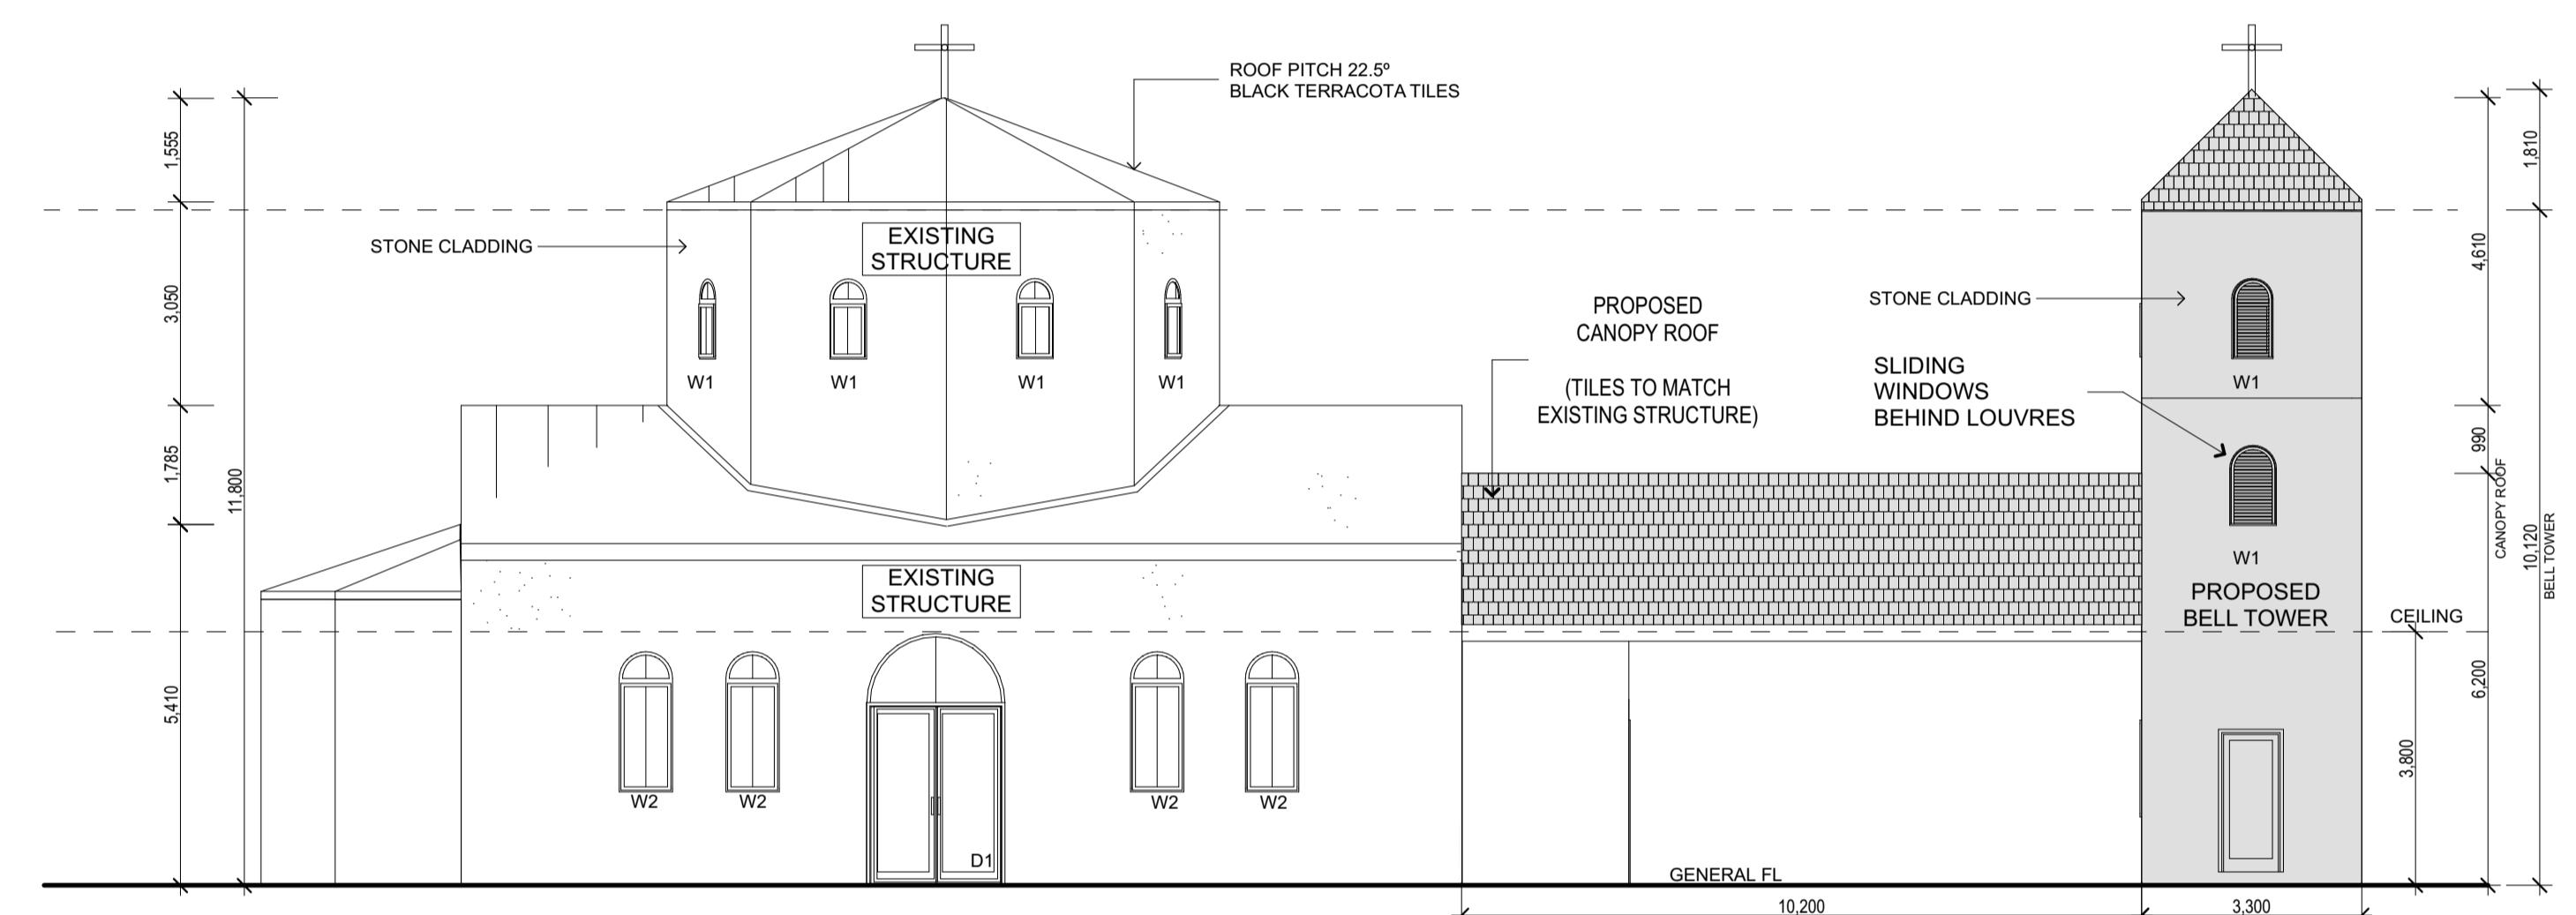


CHURCH NORTH ELEVATION

SCALE 1:100

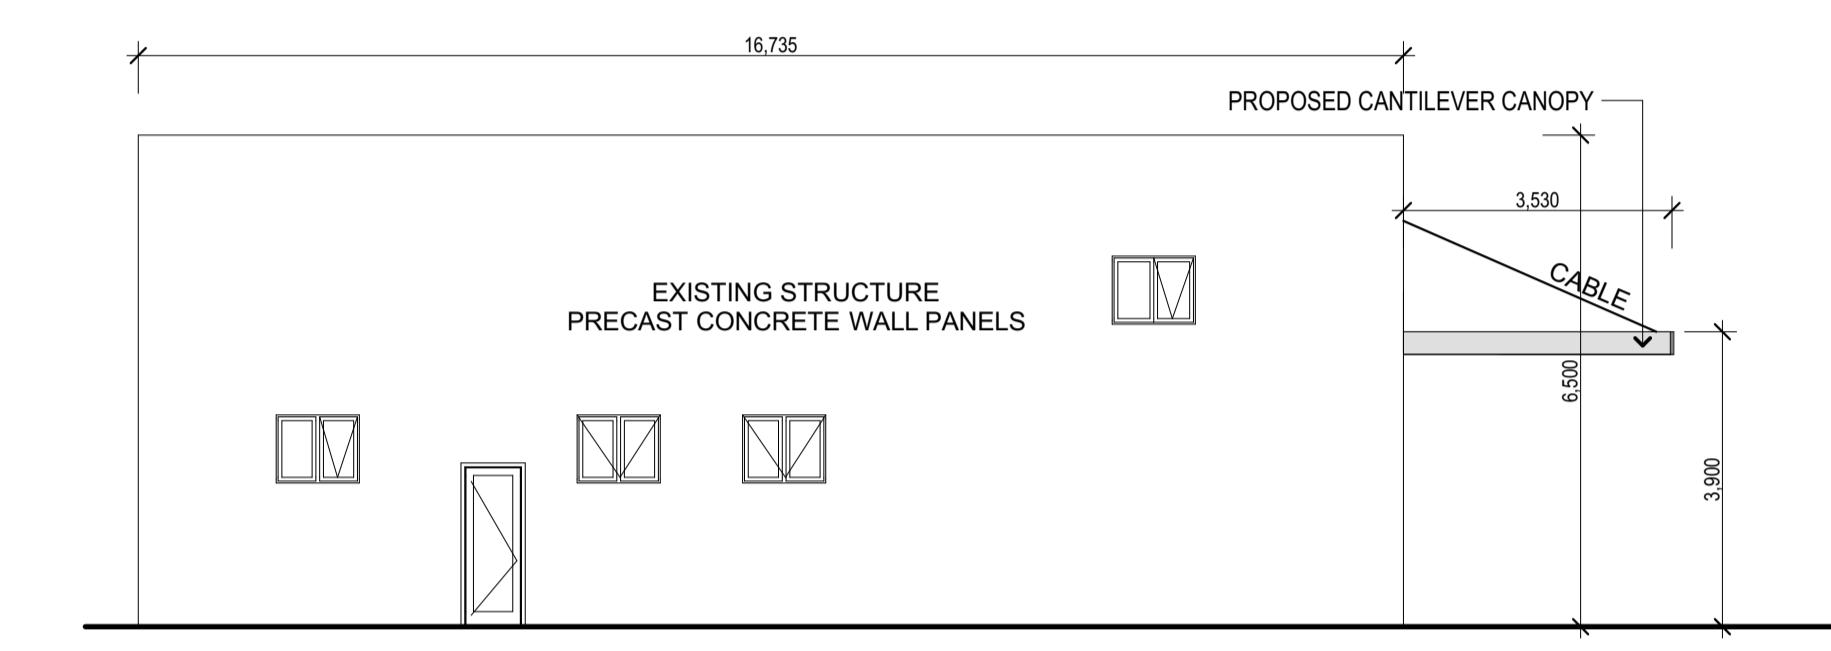


COMMUNITY CHURCH HALL WEST ELEVATION

SCALE 1:100

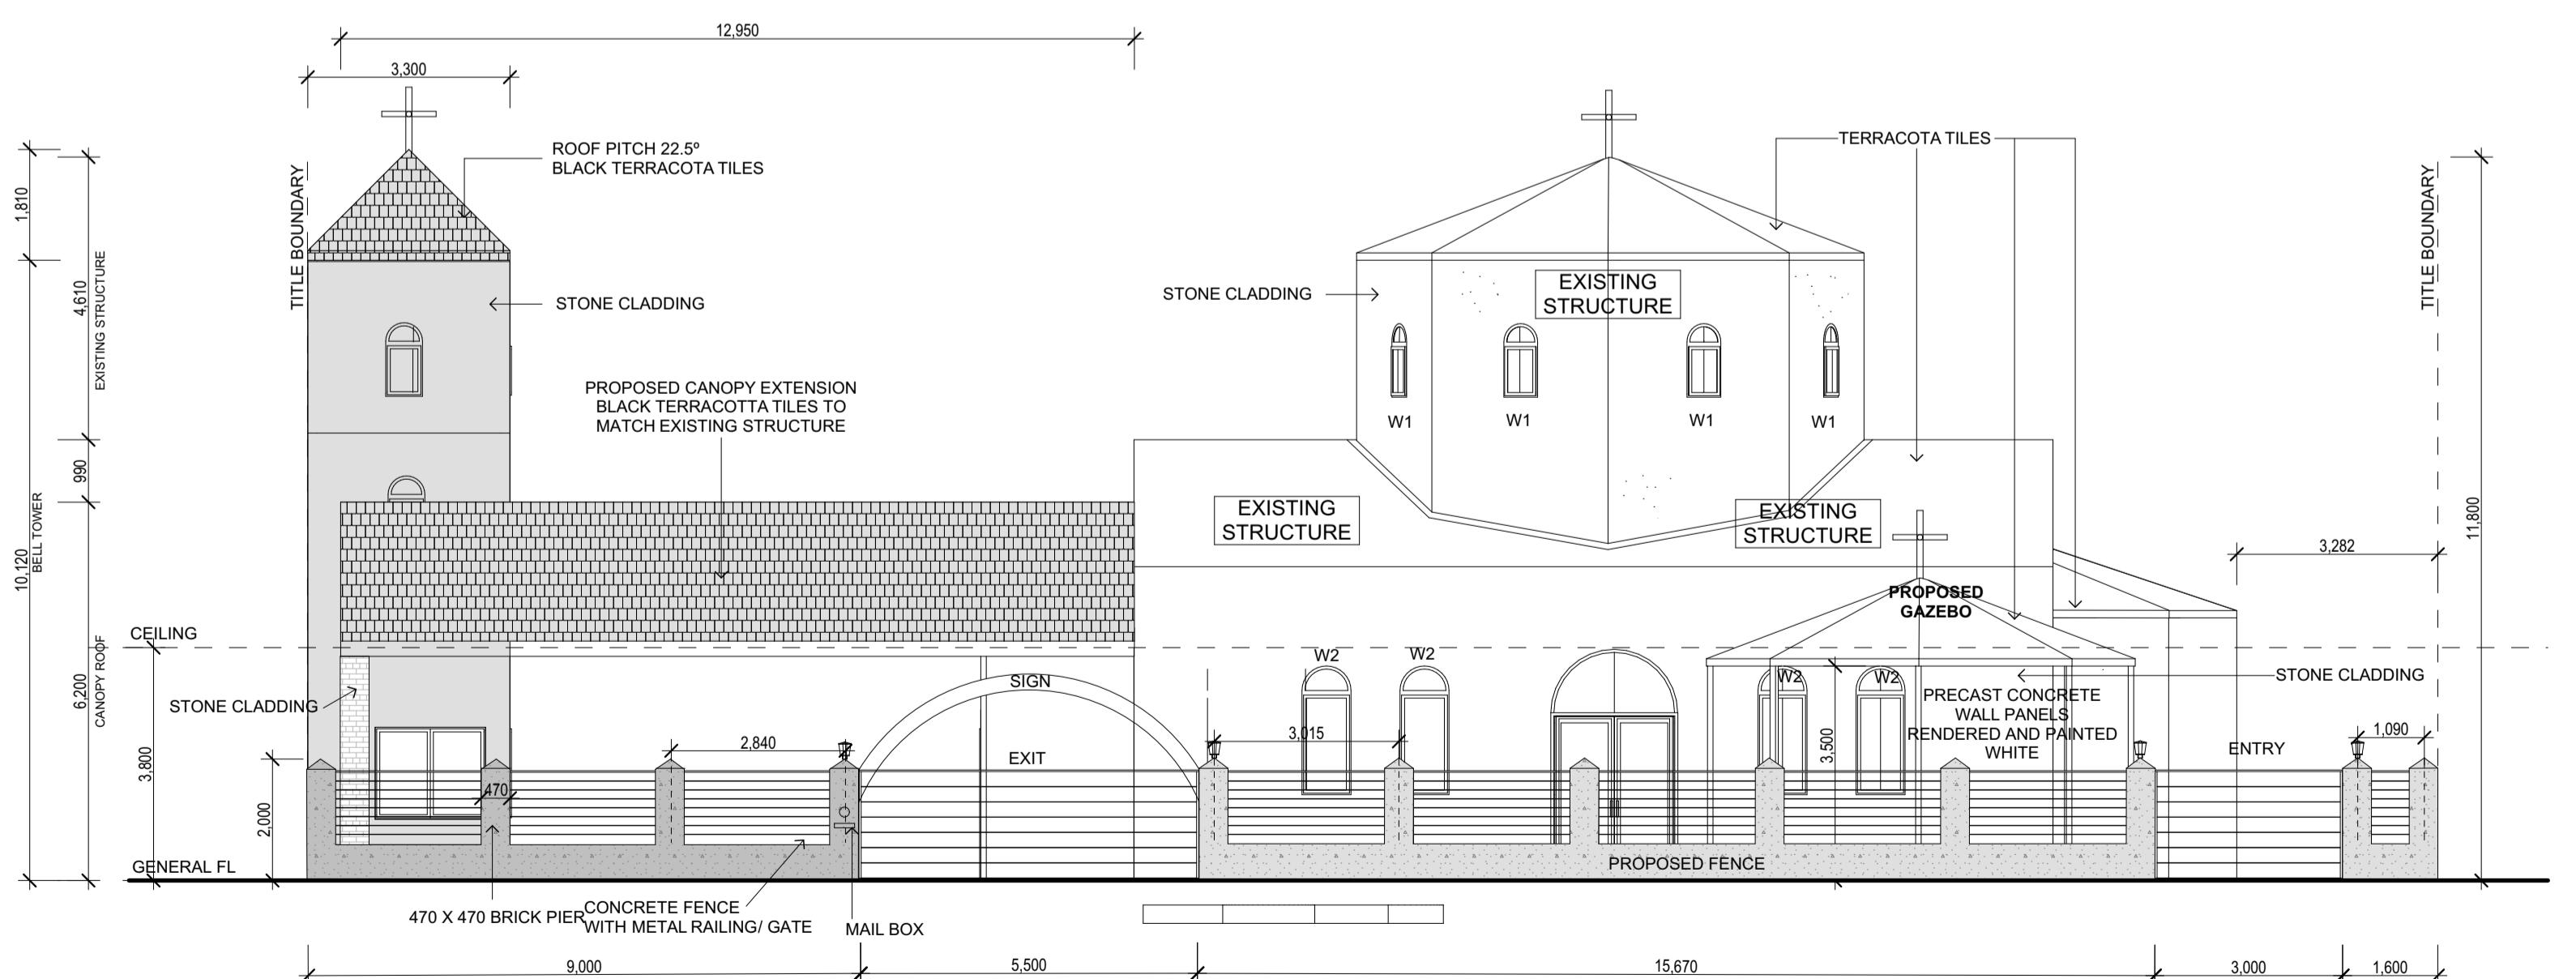

CHURCH SOUTH ELEVATION

SCALE 1:100

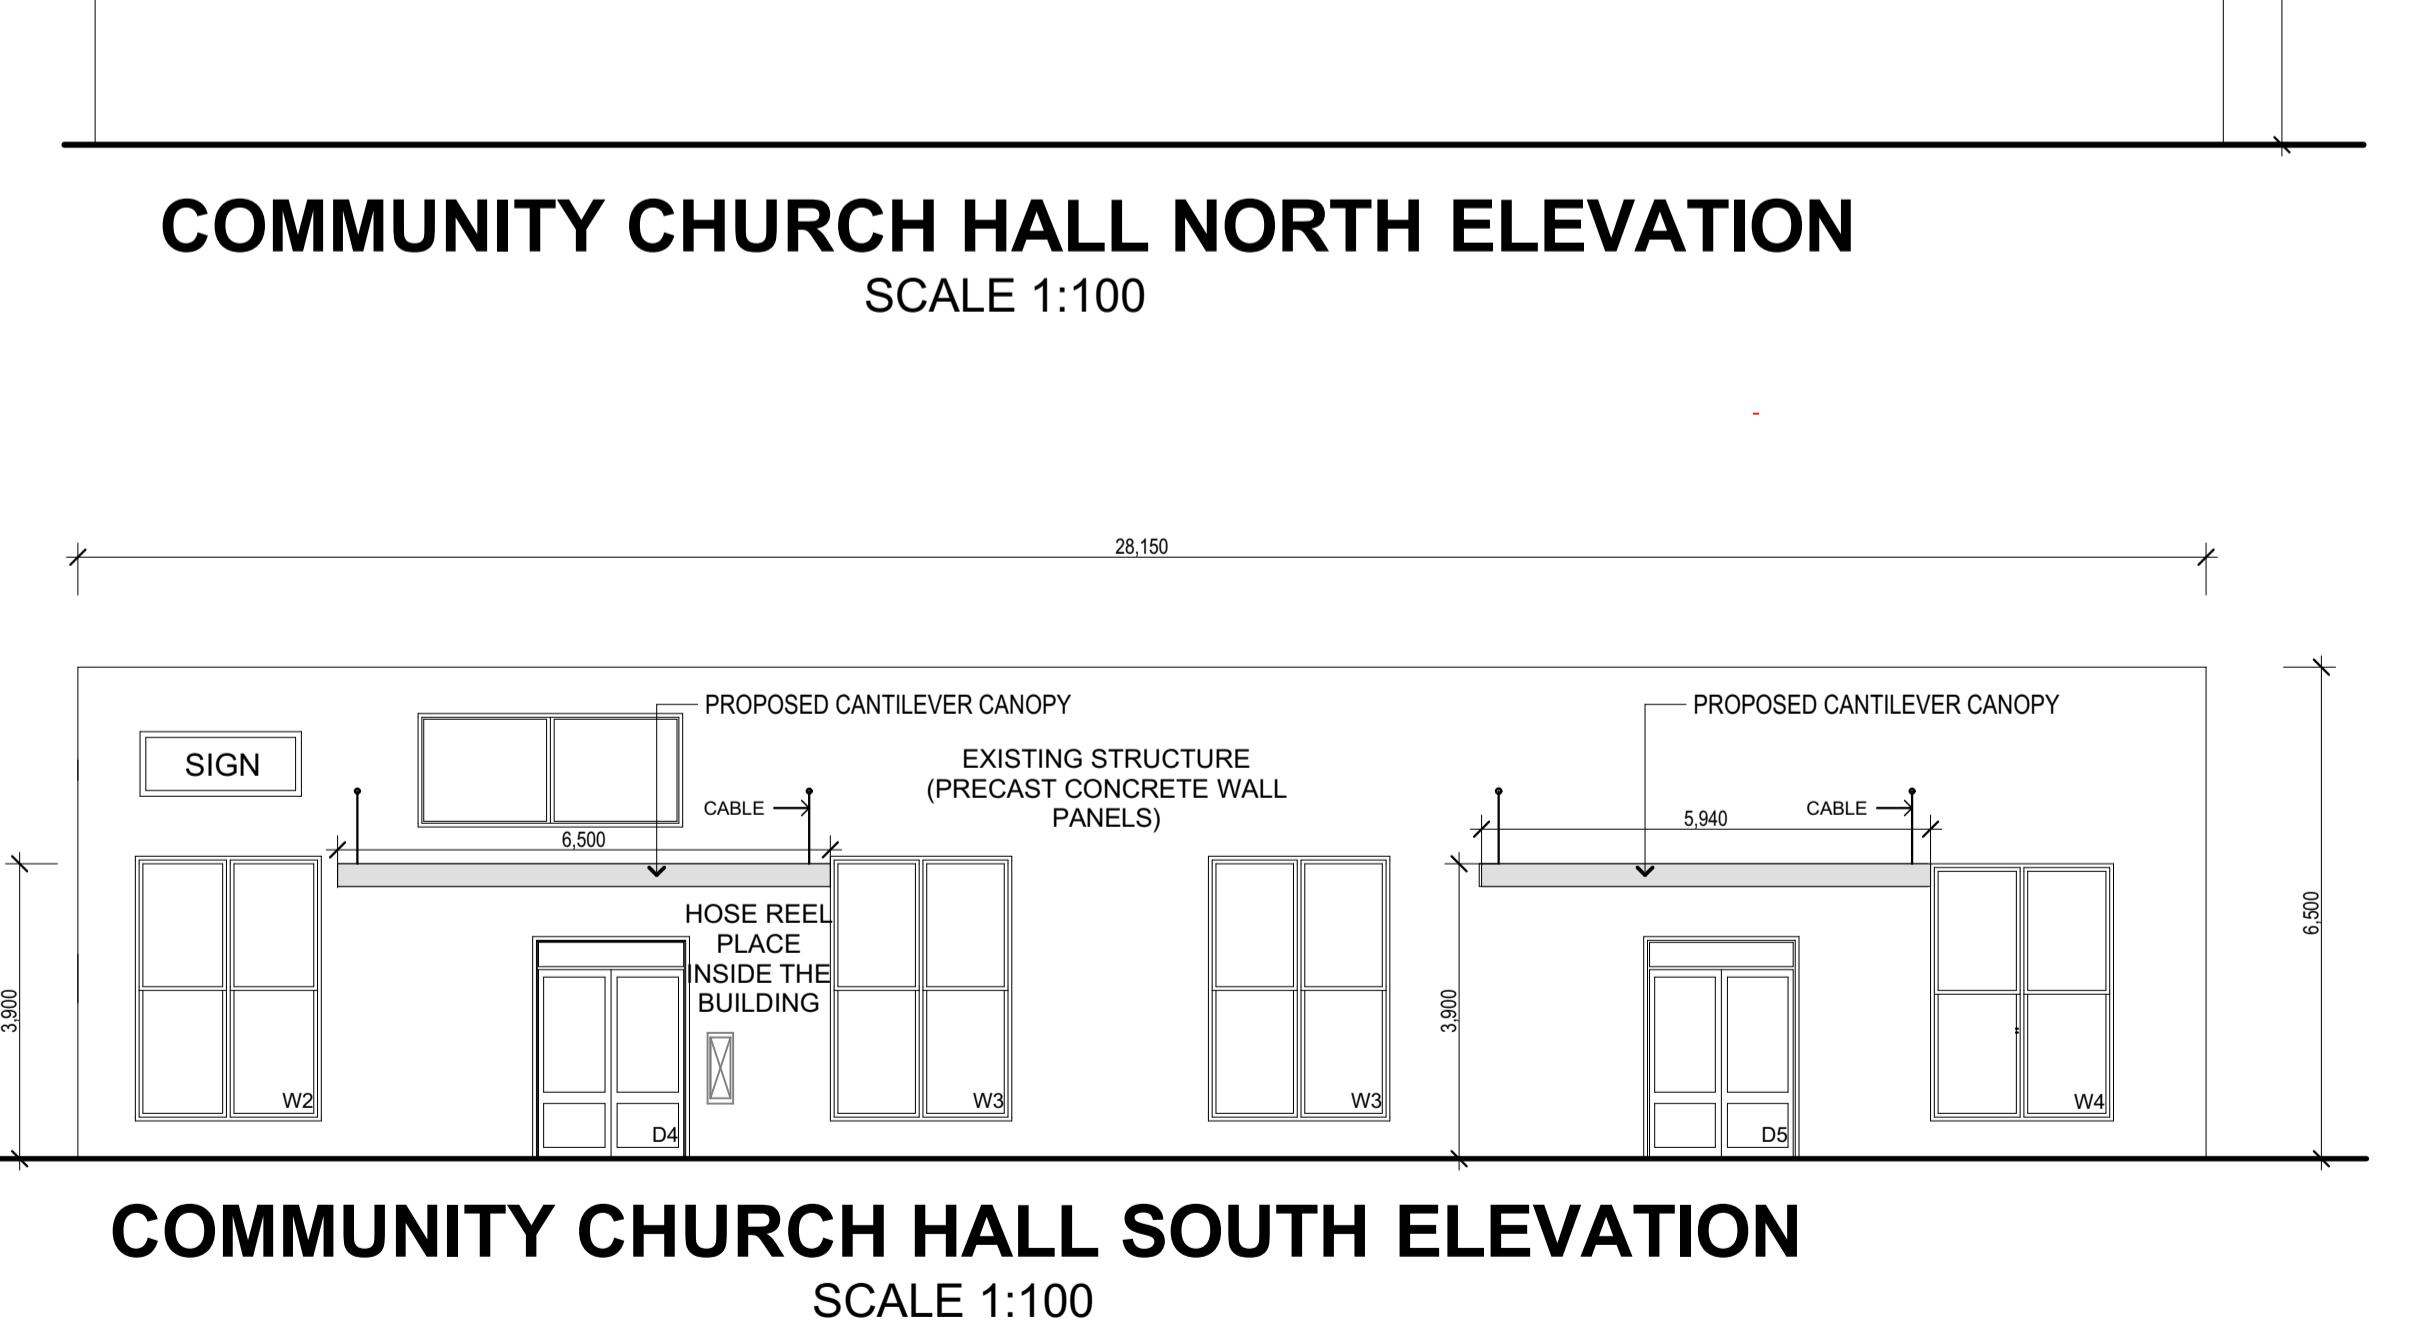

COMMUNITY CHURCH HALL SOUTH ELEVATION

SCALE 1:100