

# ALTERATIONS AND ADDITIONS

at

Cnr Mossfiel & Spring Dr, Hoppers Crossing

for


Anglican Church of the Epiphany

## DRAWING REGISTER


TP00	-	COVER PAGE & DRAWING REGISTER
TP01	-	PROPOSED SITE PLAN
TP02	-	EXISTING/DEMOLITION FLOOR PLAN
TP03	-	PROPOSED FLOOR PLAN
TP04	-	EXISTING/ DEMOLITION ELEVATIONS
TP05	-	PROPOSED ELEVATIONS

<p>DRAWING TITLE: COVER PAGE AND DRAWING REGISTER</p> <p>PROJECT: [REDACTED]</p> <p>ADDRESS: [REDACTED]</p> <p>CLIENT: [REDACTED]</p> <p>FILE: [REDACTED]</p> <p>NOTE: [REDACTED]</p> <p>T.L. PROJECTS Commercial Anglican Church of the Epiphany A17-078 Hoppers Crossing 05_Architectural Drawings 03_Planning Drawings PLOT1 PLOT.dwg THE DRAWING IS COPYRIGHT. UNAUTHORIZED USE OF THIS DESIGN IS PROHIBITED AND MAY ONLY BE REPRODUCED WITH THE EXPRESS WRITTEN CONSENT OF THE ARCHITECTS.</p>	<p>DATE: 11/07/2024</p> <p>DRAWN: [REDACTED]</p> <p>CHECKED: [REDACTED]</p> <p>JOB NO: [REDACTED]</p> <p>SIZE: [REDACTED]</p> <p>PRINTED: 11/07/2024</p>	<p>DRAWING NO: <b>TP00</b></p> <p>ENDORSEMENT ISSUE: 21.06.24</p> <p>DESCRIPTION: [REDACTED]</p> <p>DATE: [REDACTED]</p>
---	--	--

## LEGEND

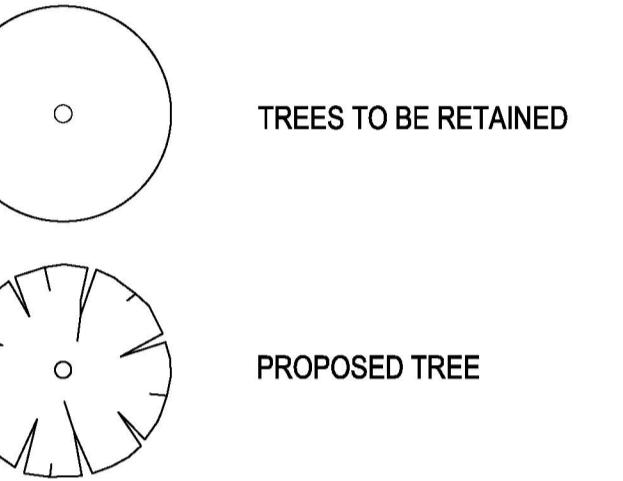

## GNAGE SCHEDULE

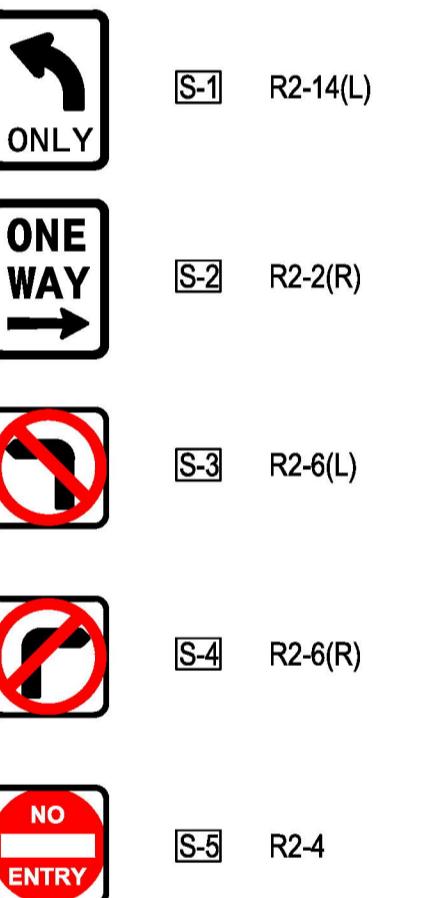

# Surveillance Sign


SCALE 1:20 @ A1

**NOTE**  
THE CAR PARK AREAS WILL BE  
DRAINED AND FINISHED IN AN  
IMPERVIOUS LIGHT DUTY ASPHALT  
PAVEMENT IN ACCORDANCE WITH THE  
CIVIL ENGINEER'S DRAWINGS AND  
RELEVANT TOWN PLANNING  
CONDITIONS AND IS TO BE MAINTAINED  
TO THE SATISFACTION OF THE  
RESPONSIBLE AUTHORITY.

**NOTE**  
LANDSCAPE LAYOUT SHOWN IS  
SCHEMATIC ONLY. REFER SEPARATE  
LANDSCAPE PLANS FOR DETAILED  
LANDSCAPE DESIGN IN ACCORDANCE  
WITH PLANNING PERMIT CONDITIONS.

## PROPOSED SITE PLAN

SCALE 1:200 @ A

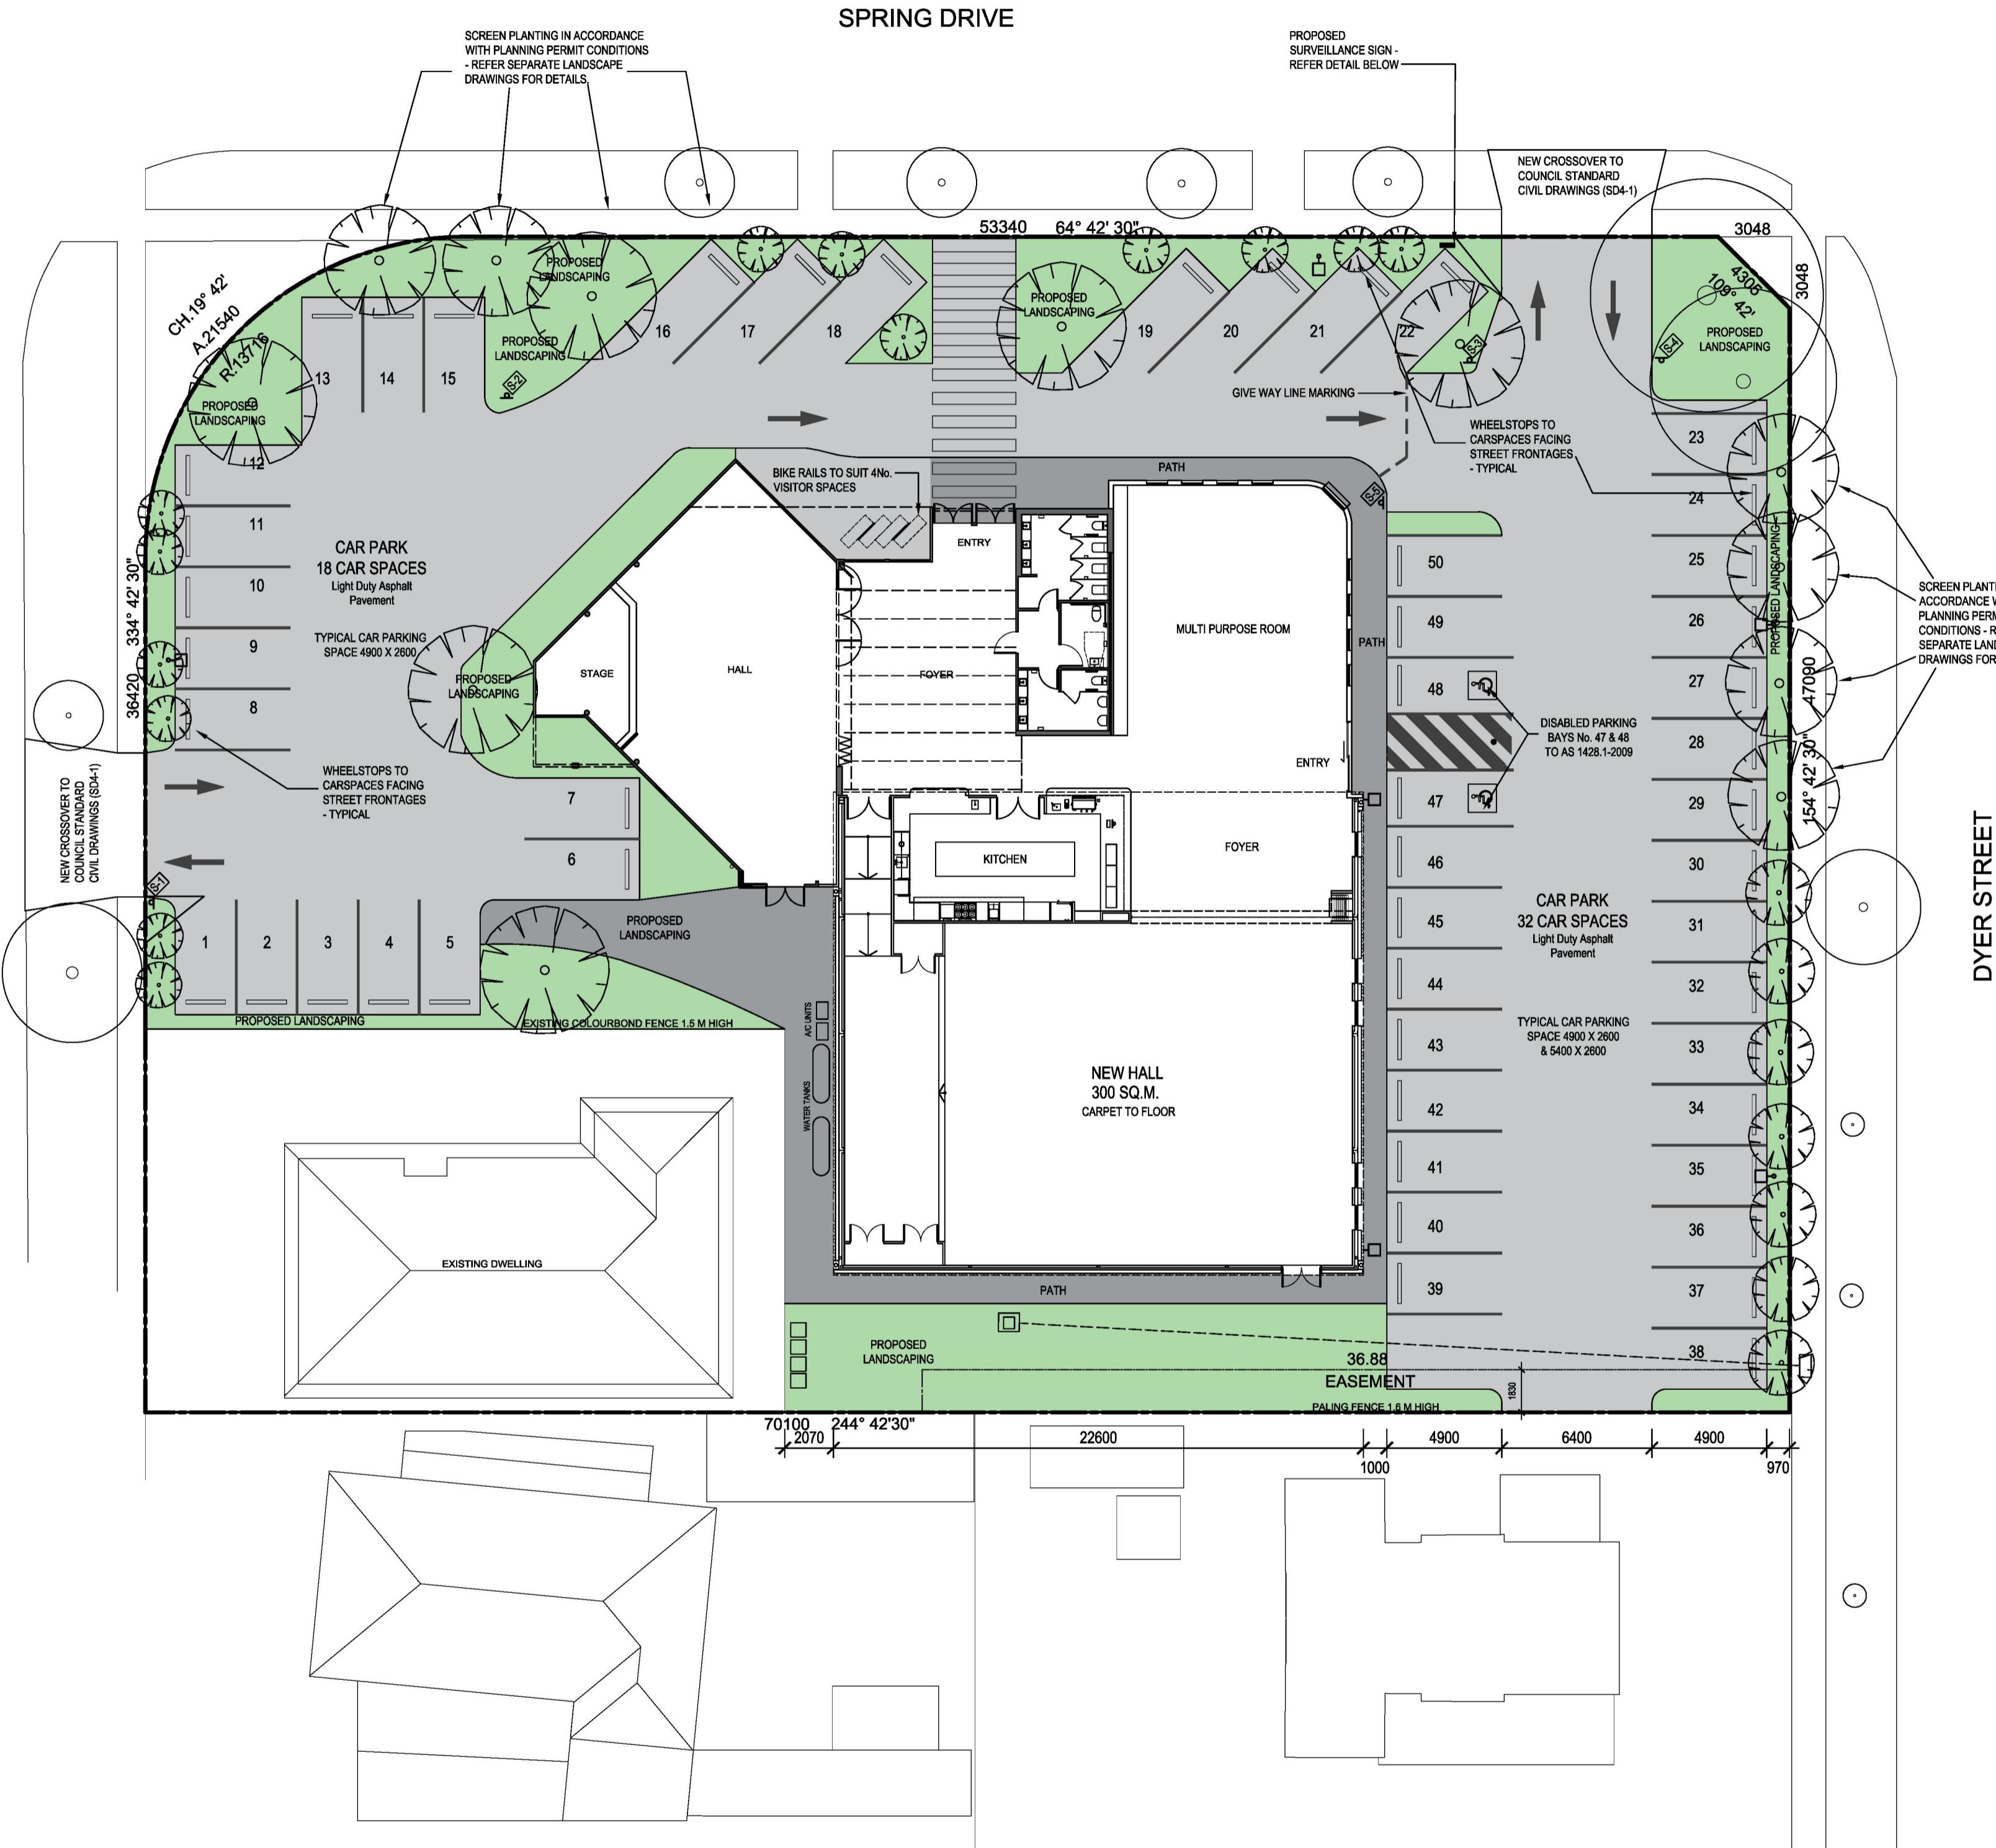

**DRAWING TITLE: PROPOSED SITE PLAN**

**PROJECT:**

**ADDRESS:**

**CLIENT:**

SEVENTY

FILE:  
NOTE:


Page 1 of 1

Page 1 of 1

FILE: T:\\_PROJECTS\Commercial\Anglican Church of the Epiphany\A17-078 Hoppers Crossing\05\_Architectural Drawings\03\_Planning Drawings\PLOT.PLOT.dwg  
NOTE: THIS DRAWING IS COPYRIGHT. UNAUTHORIZED USE OF THIS DESIGN IS PROHIBITED AND MAY ONLY BE REPRODUCED WITH THE EXPRESS WRITTEN CONSENT OF THE ARCHITECTS.

DATE:	11/07/2024	7	ENDORSEMENT ISSUE	11.07.24		DRAWING NO:
DRAWN:		6	ENDORSEMENT ISSUE	21.06.24		<b>TP01</b>
CHECKED:		4	ENDORSEMENT ISSUE	24.05.22		
JOB NO:		3	REVISED VCAT ISSUE	12.07.21		
SIZE:	A1	2	REVISED PLANNING ISSUE	23.09.20		
PRINTED:	11/07/2024	1	REVISED PLANNING ISSUE	05.12.19		
		ISSUE	DESCRIPTION	DATE		


# TP0

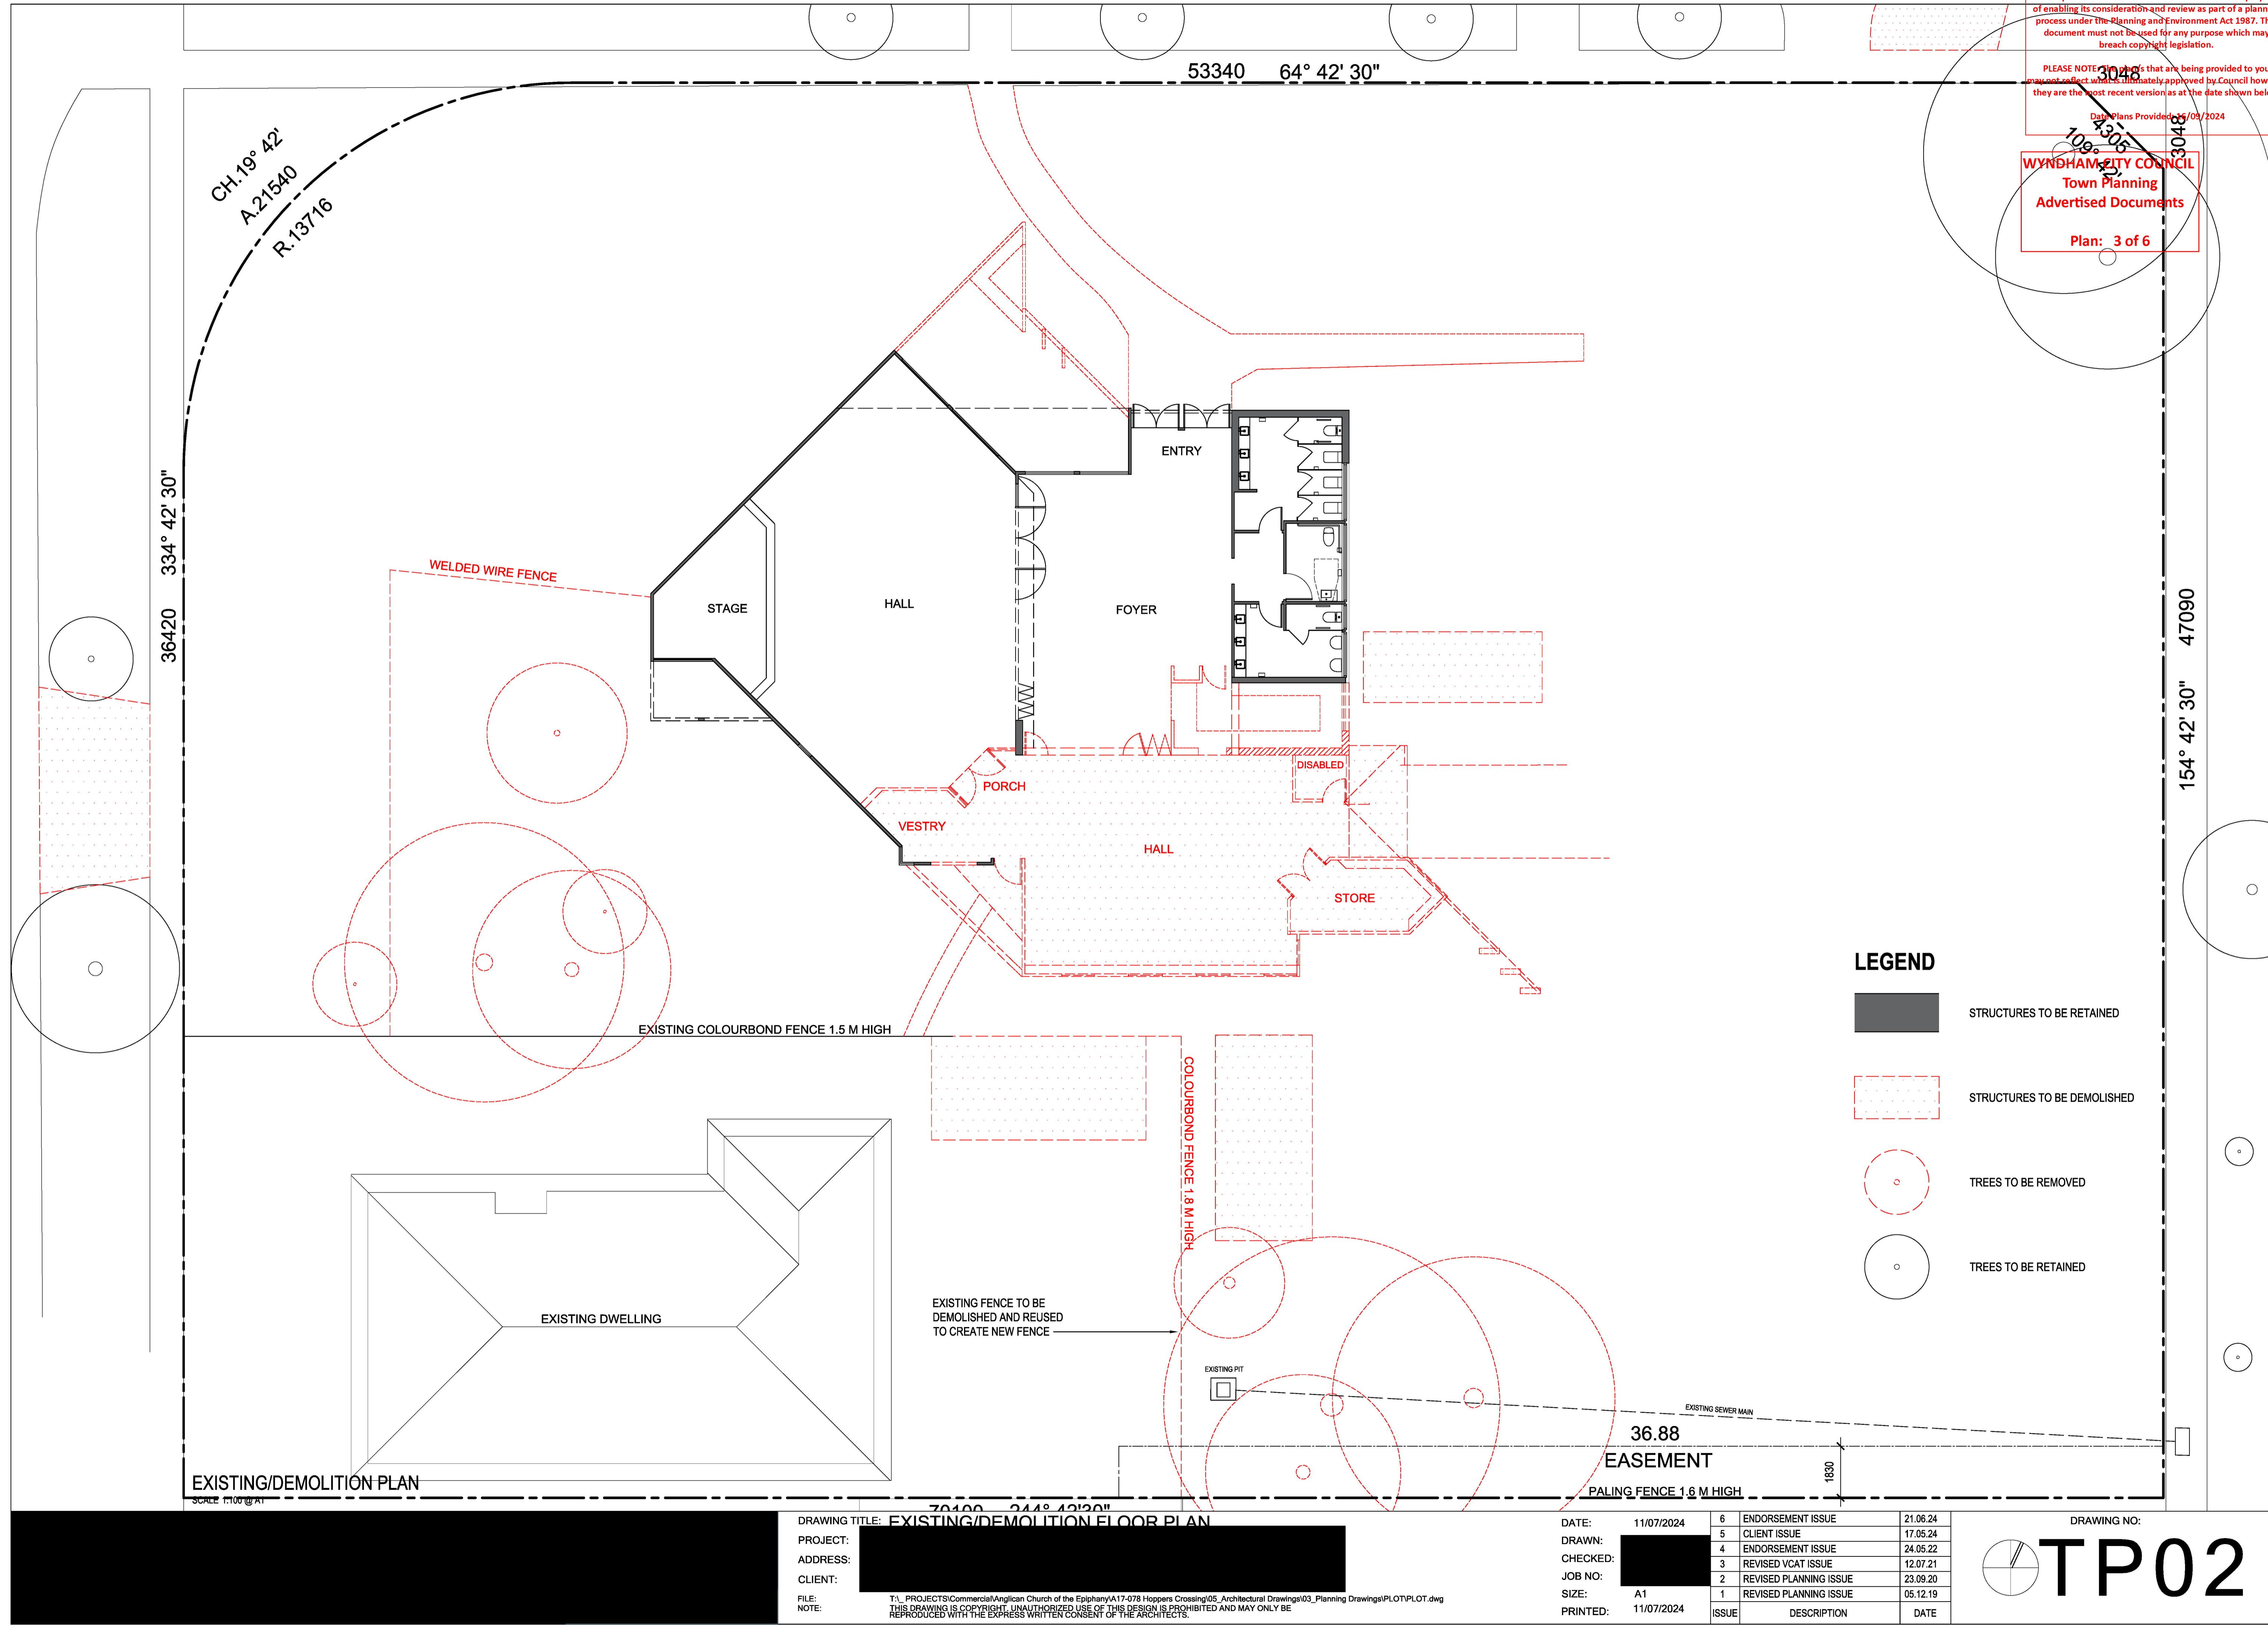

PLEASE NOTE: The plan/s that are being provided to you may not reflect what is ultimately approved by Council however they are the most recent version as at the date shown below:

**1008305** **3048**







Date Plans Provided: 16/09/2024

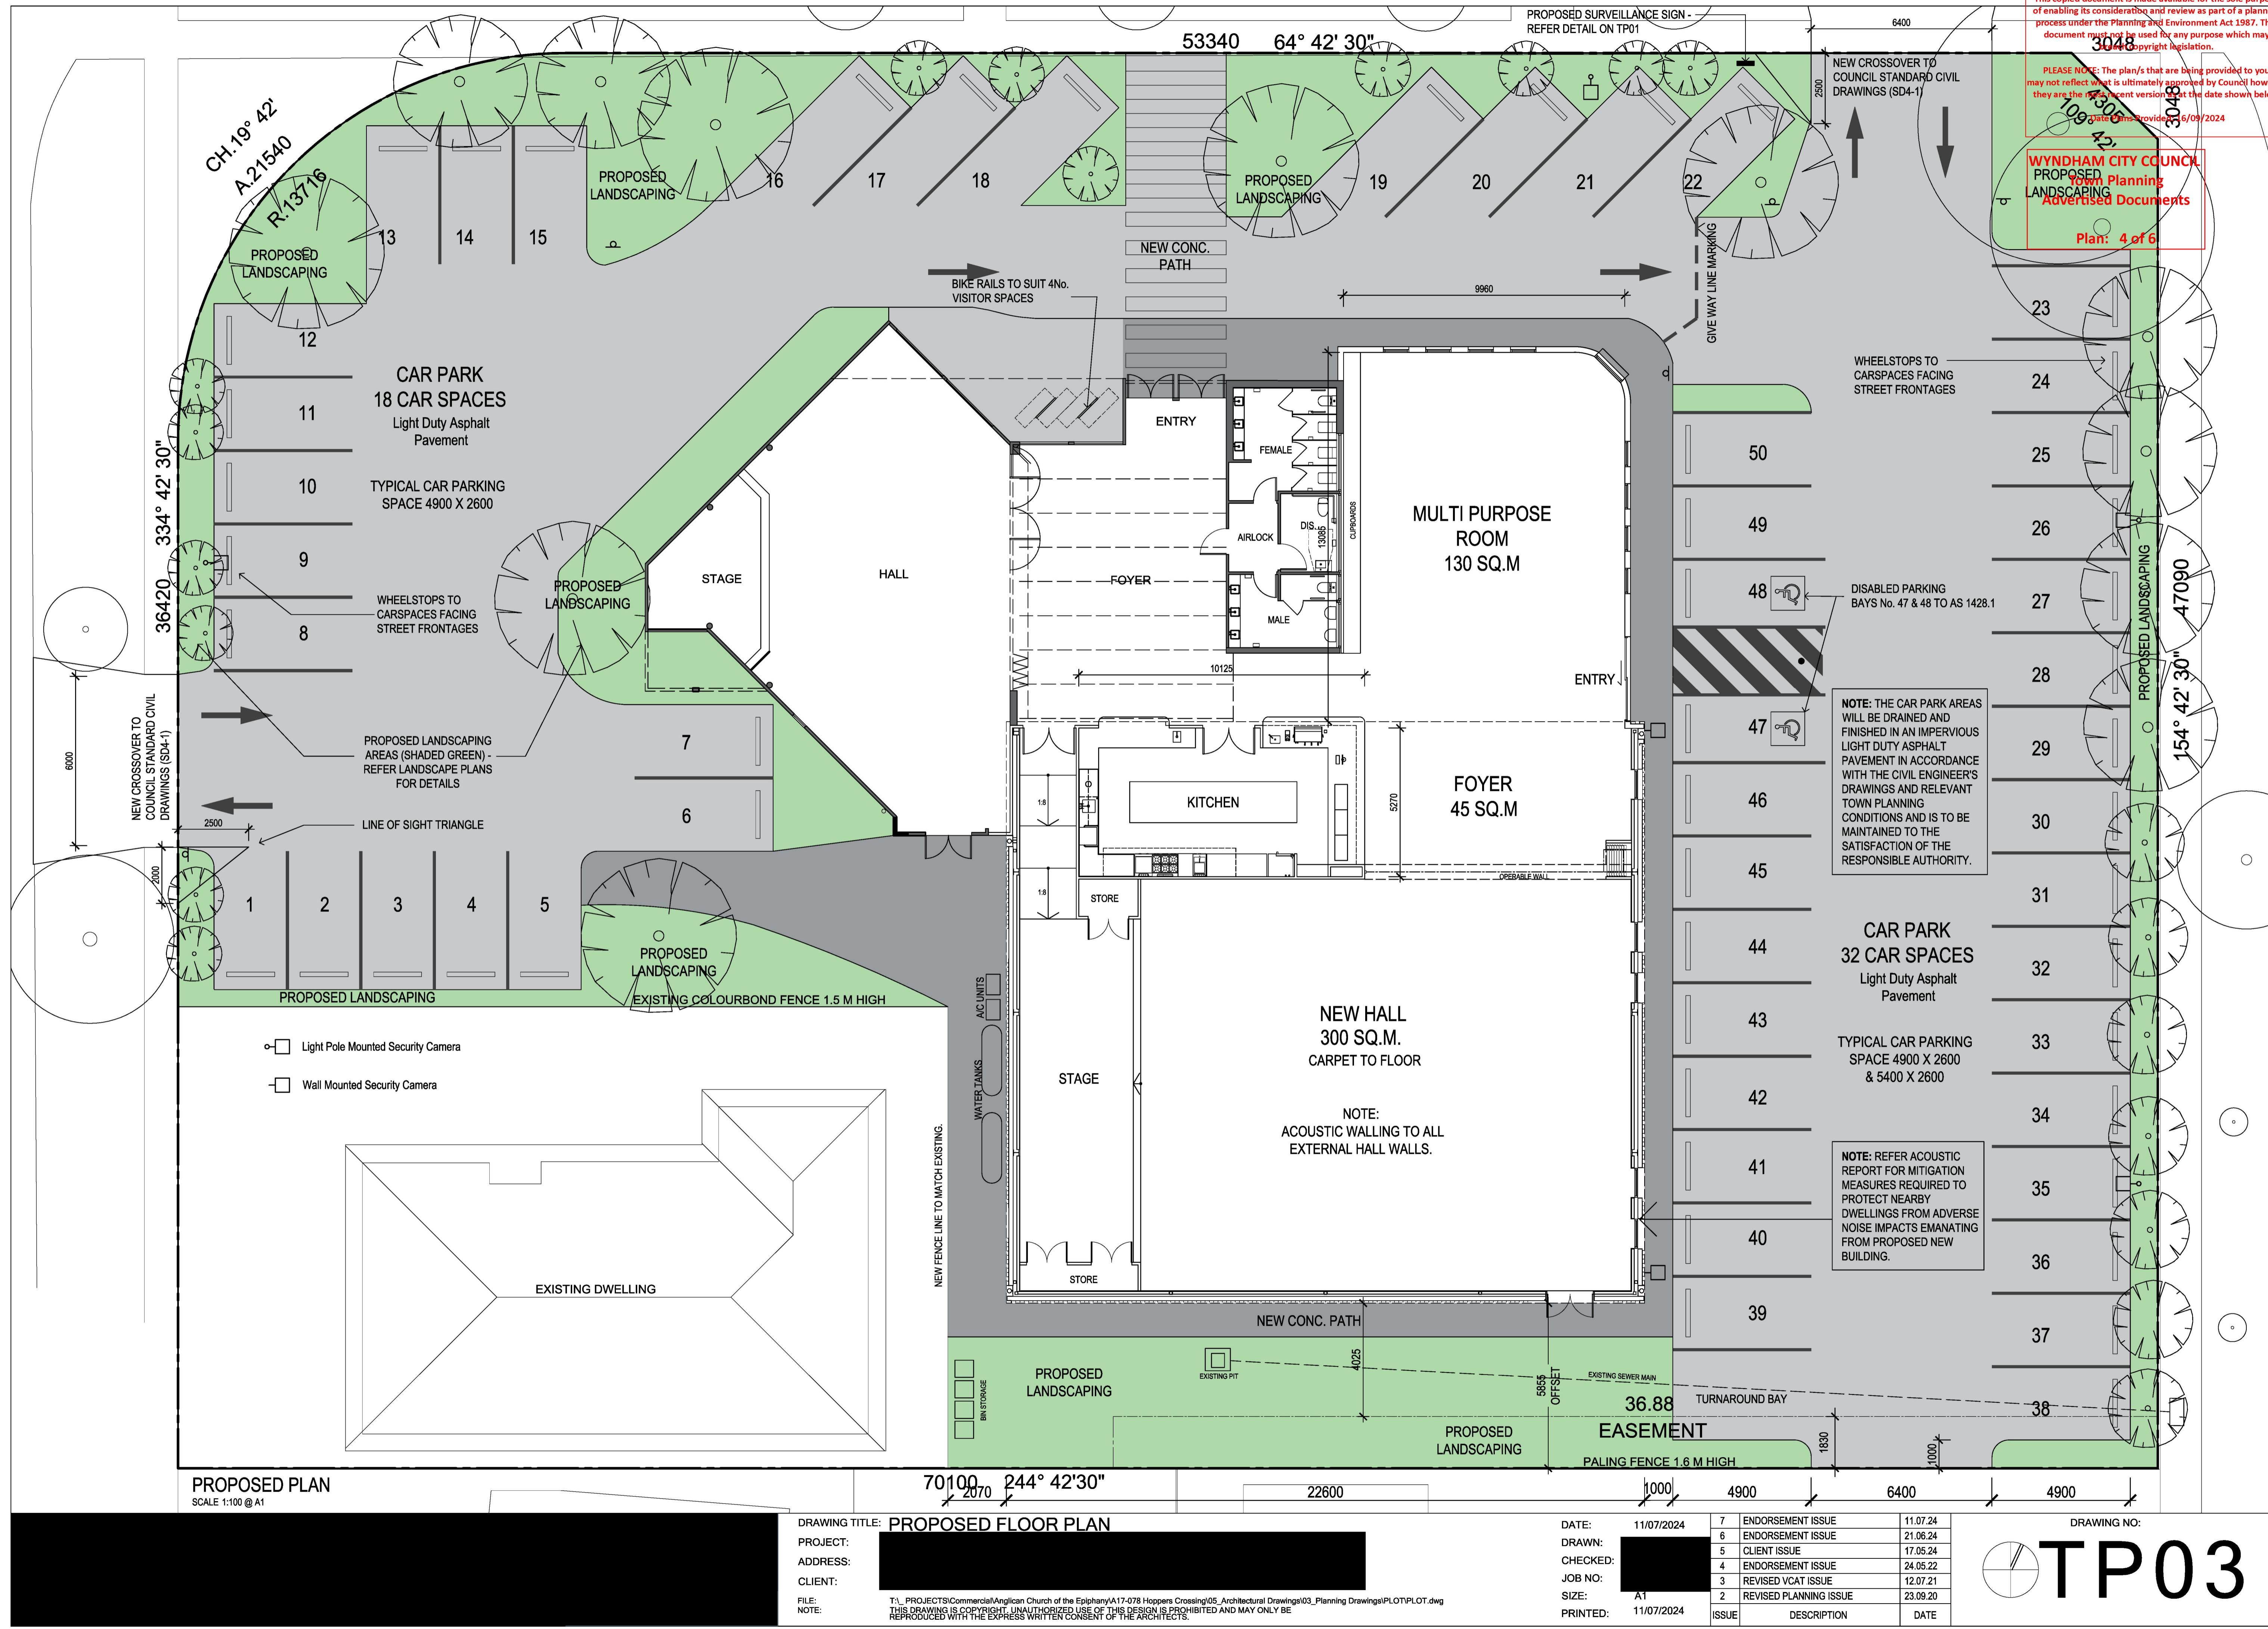



WYNDHAM CITY COUNCIL  
Town Planning  
Advertised Documents

FCL Plan: 6 of 6

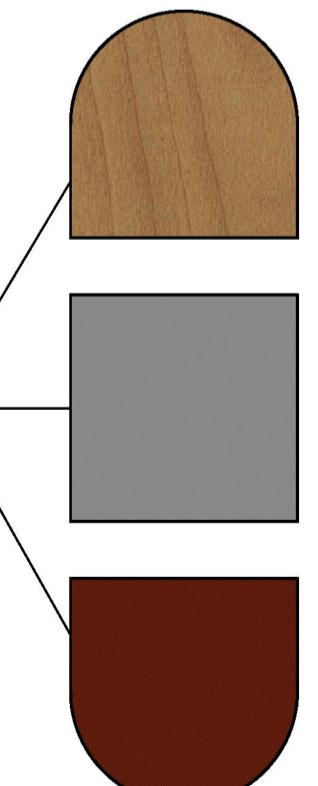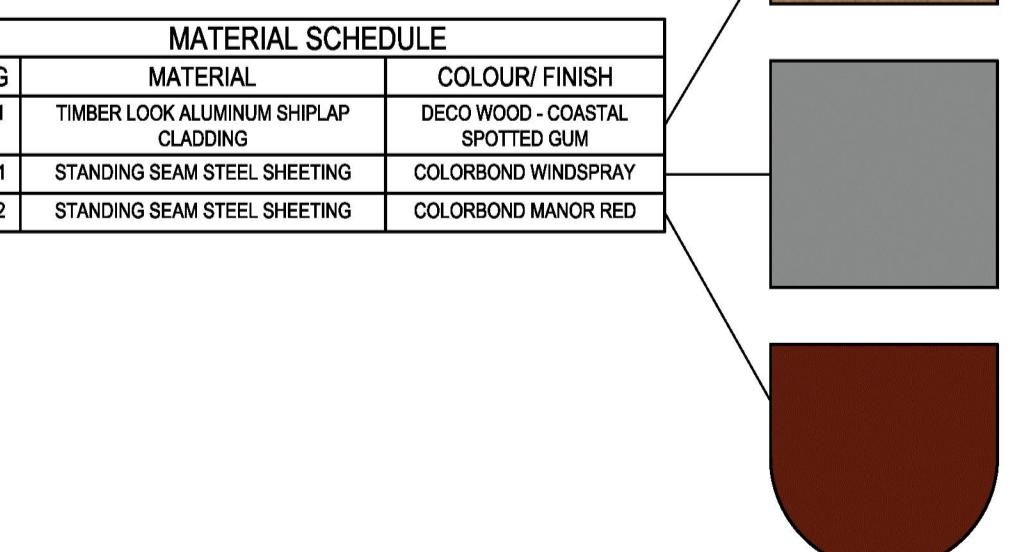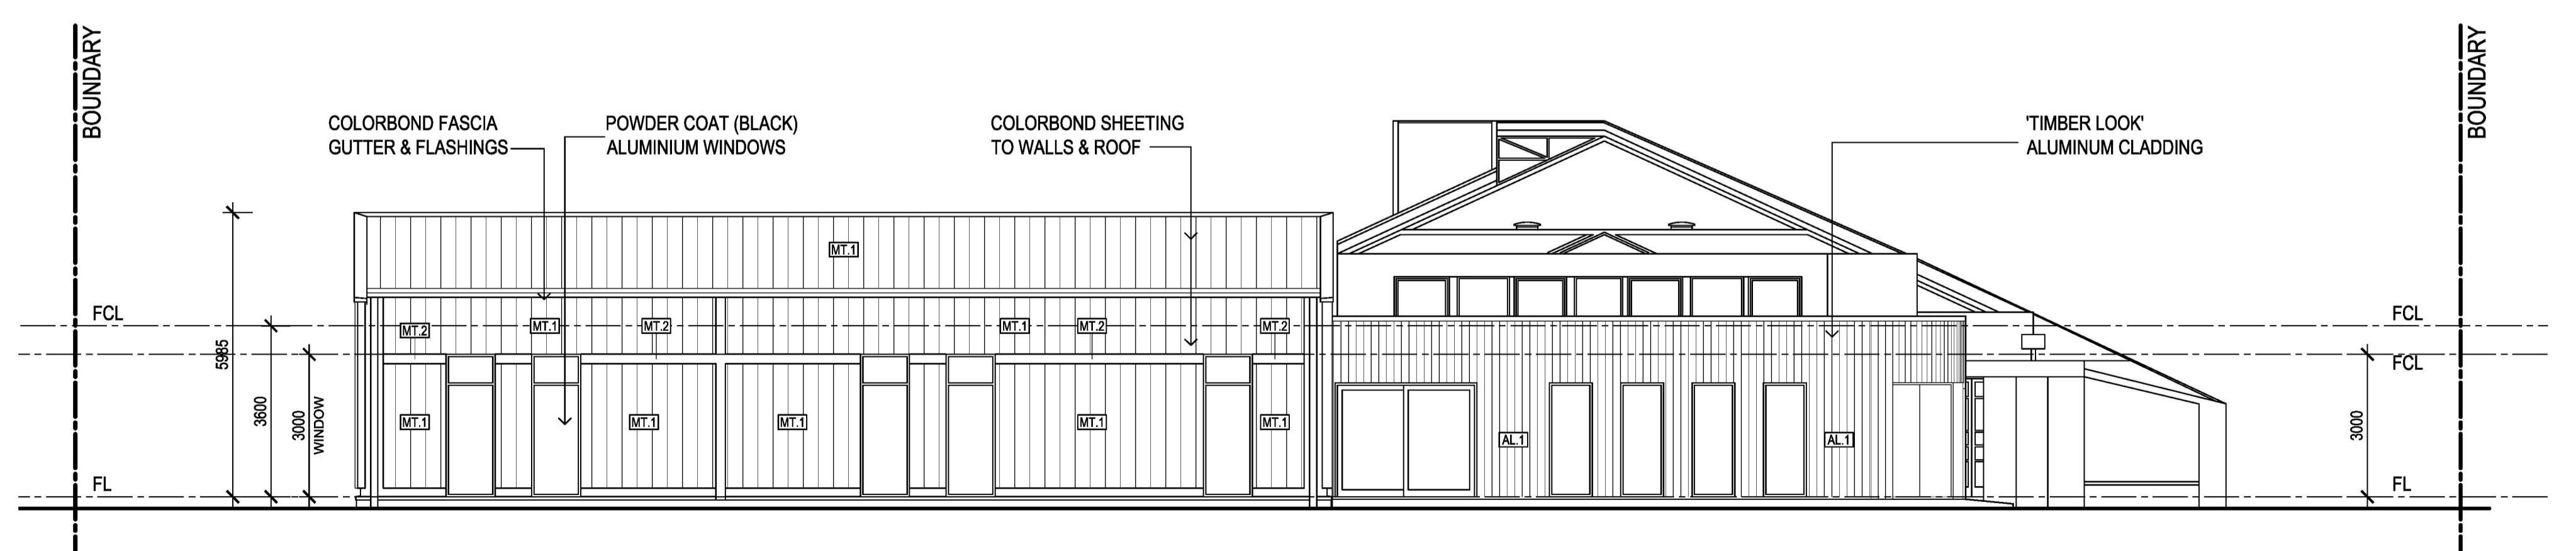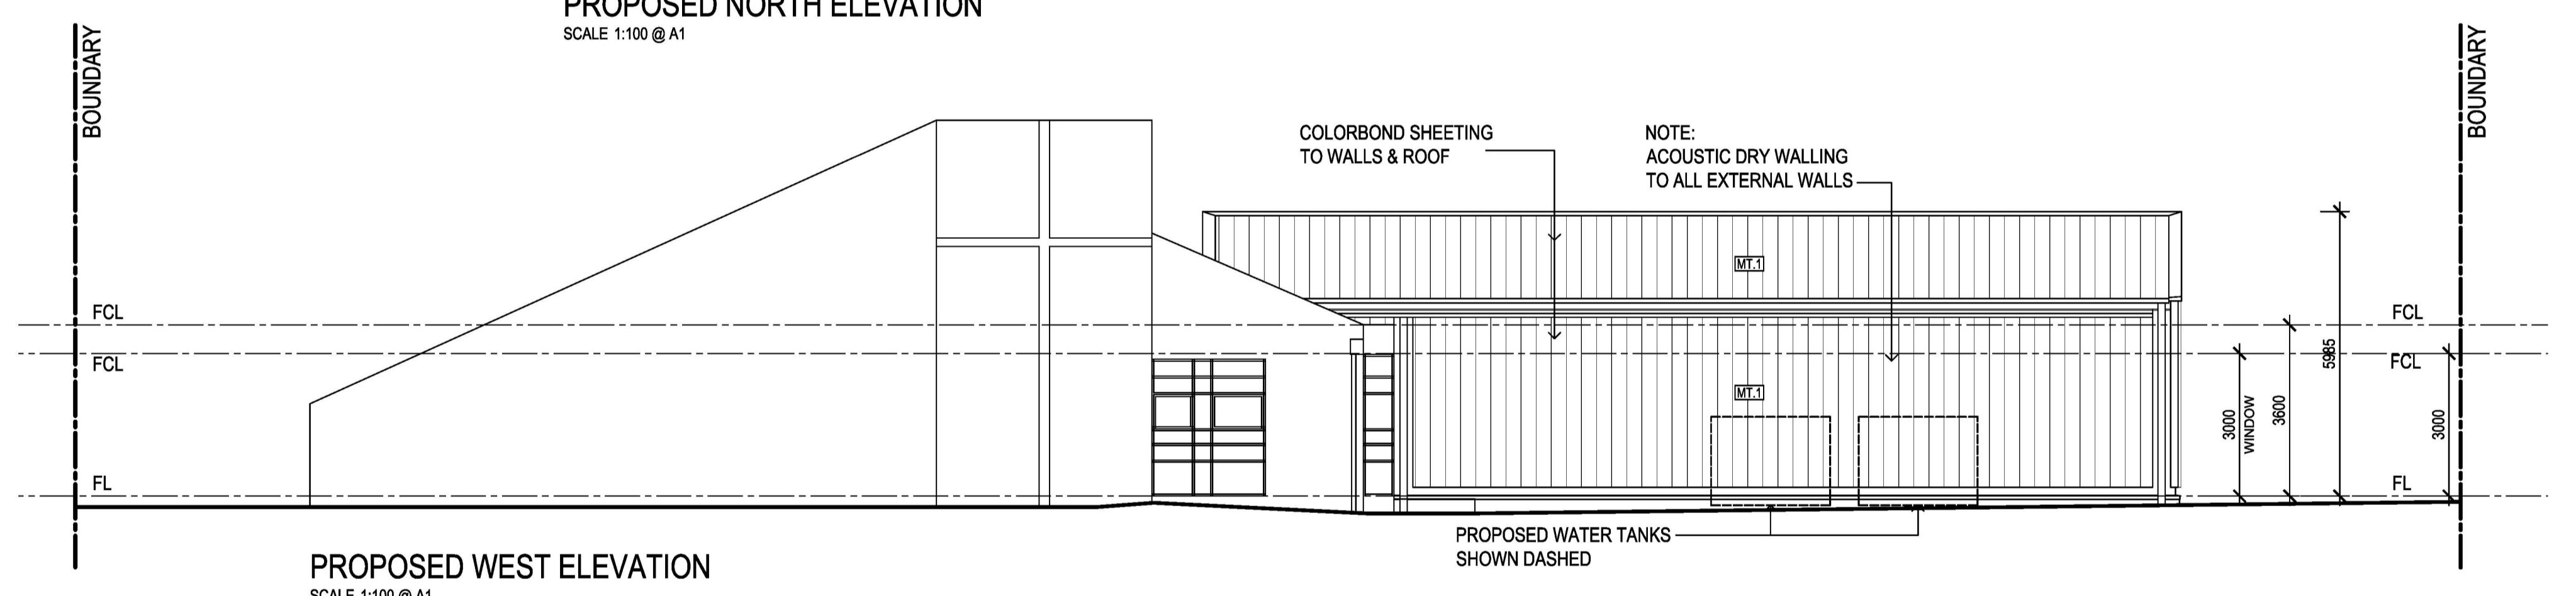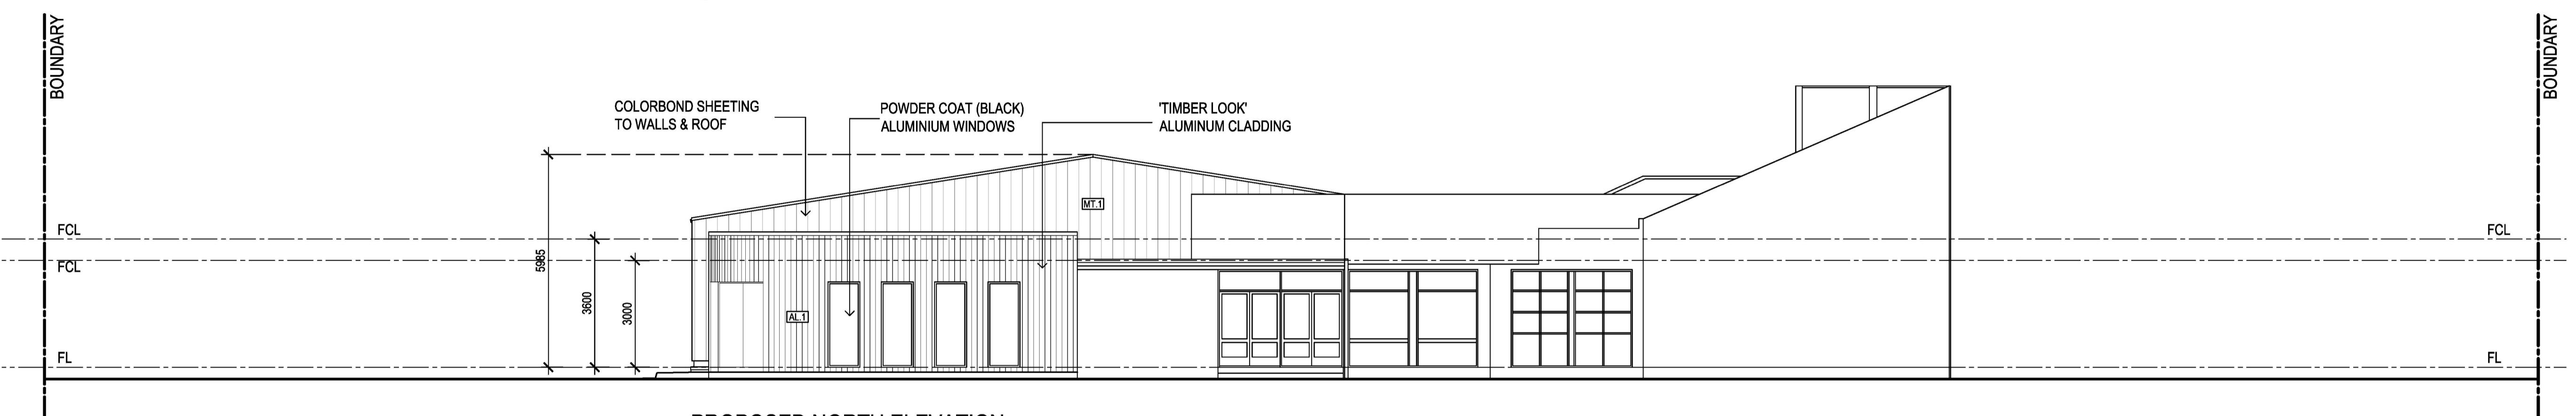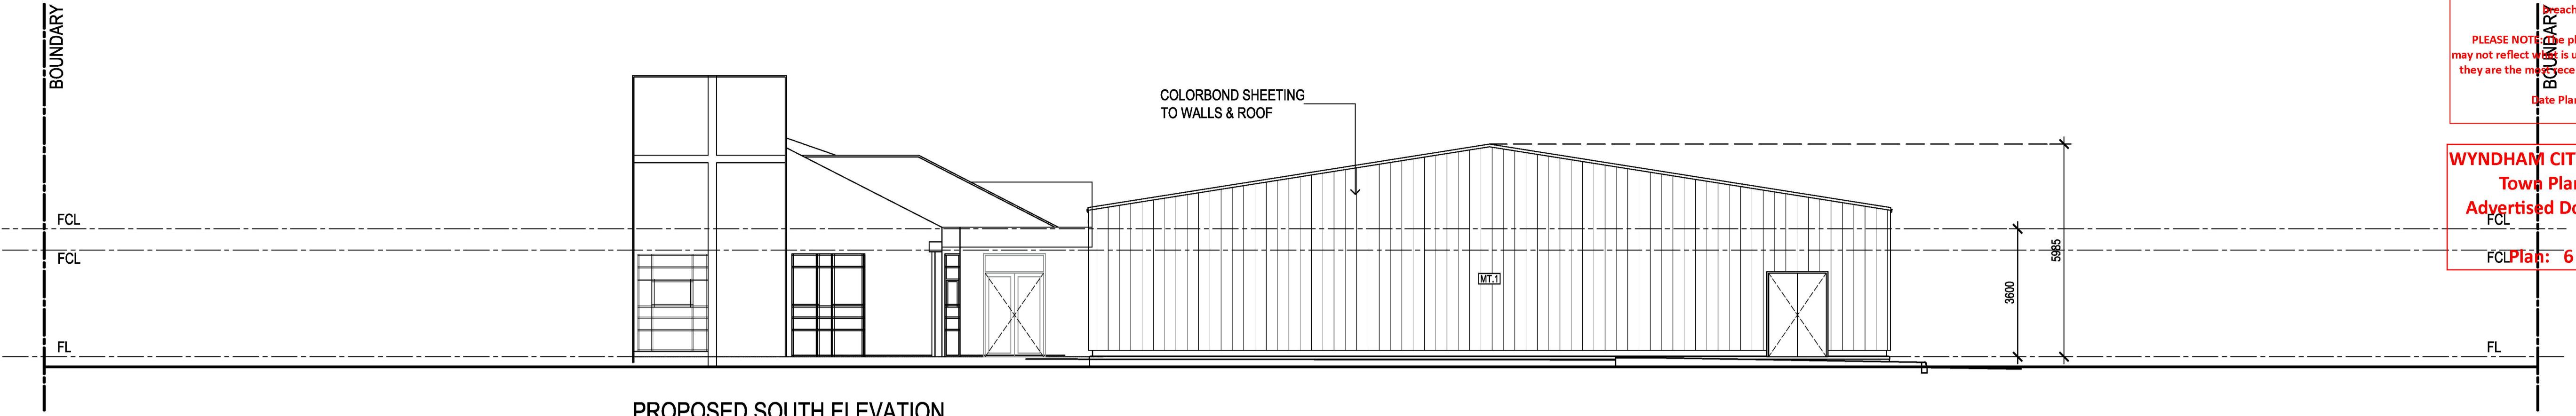

DRAWING TITLE: PROPOSED ELEVATIONS  
PROJECT: [REDACTED]  
ADDRESS: [REDACTED]  
CLIENT: [REDACTED]  
FILE: T1\_L\_PROJECTS\Commercial\Anglican Church of the Epiphany\A17-078\_Hoppers Crossing05\_Architectural Drawings\03\_Planning Drawings\PL07\PL07.dwg  
NOTE: THIS DRAWING IS COPYRIGHT. UNAUTHORIZED USE OF THIS DESIGN IS PROHIBITED AND MAY ONLY BE REPRODUCED WITH THE EXPRESS WRITTEN CONSENT OF THE ARCHITECTS.

DATE: 11/07/2024

6 ENDORSEMENT ISSUE 21.06.24  
5 CLIENT ISSUE 17.05.24  
4 ENDORSEMENT ISSUE 24.05.22  
3 REVISED VCAT ISSUE 12.07.21  
2 REVISED PLANNING ISSUE 23.09.20  
1 REVISED PLANNING ISSUE 05.12.19

PRINTED: 11/07/2024  
SIZE: A1  
JOB NO: [REDACTED]  
CHECKED: [REDACTED]

DRAWING NO:

TP05