

ADVERTISED COPY - CITY OF MONASH
This copied document is made available for the sole purpose of enabling its consideration and review as part of a planning process under the Planning and Environment Act.
The document must not be used for any purpose which may breach copyright.

KWON

©2025 KWON ARCHITECTS PTY. LTD.
E. HAEJU@KWONARCHITECTS.COM
M. 0433 454 065


GENERAL NOTES:

1. THE BUILDER MUST VERIFY ALL DIMENSIONS AND LEVELS PRIOR TO ANY CONSTRUCTION WORK.
2. ENSURE ALL BUILDING WORKS CONFORM TO THE BUILDING CODE OF AUSTRALIA, A.S. CODES (CURRENT EDITIONS), LOCAL BY-LAWS AND BUILDING REGULATIONS.
3. THIS DRAWING SHALL BE READ IN CONJUNCTION WITH ANY STRUCTURAL ENGINEERING COMPUTATIONS AND STRUCTURAL DRAWINGS.
4. DRAWINGS SHALL NOT BE SCALED. DIMENSIONS GIVEN MUST BE USED WHICH MUST BE CHECKED ON SITE PRIOR TO COMMENCEMENT OF WORKS. IF IN DOUBT, ASK!


ROW

CLAYTON ROAD


PROPOSED NORTH ELEVATION
SCALE = 1 : 50

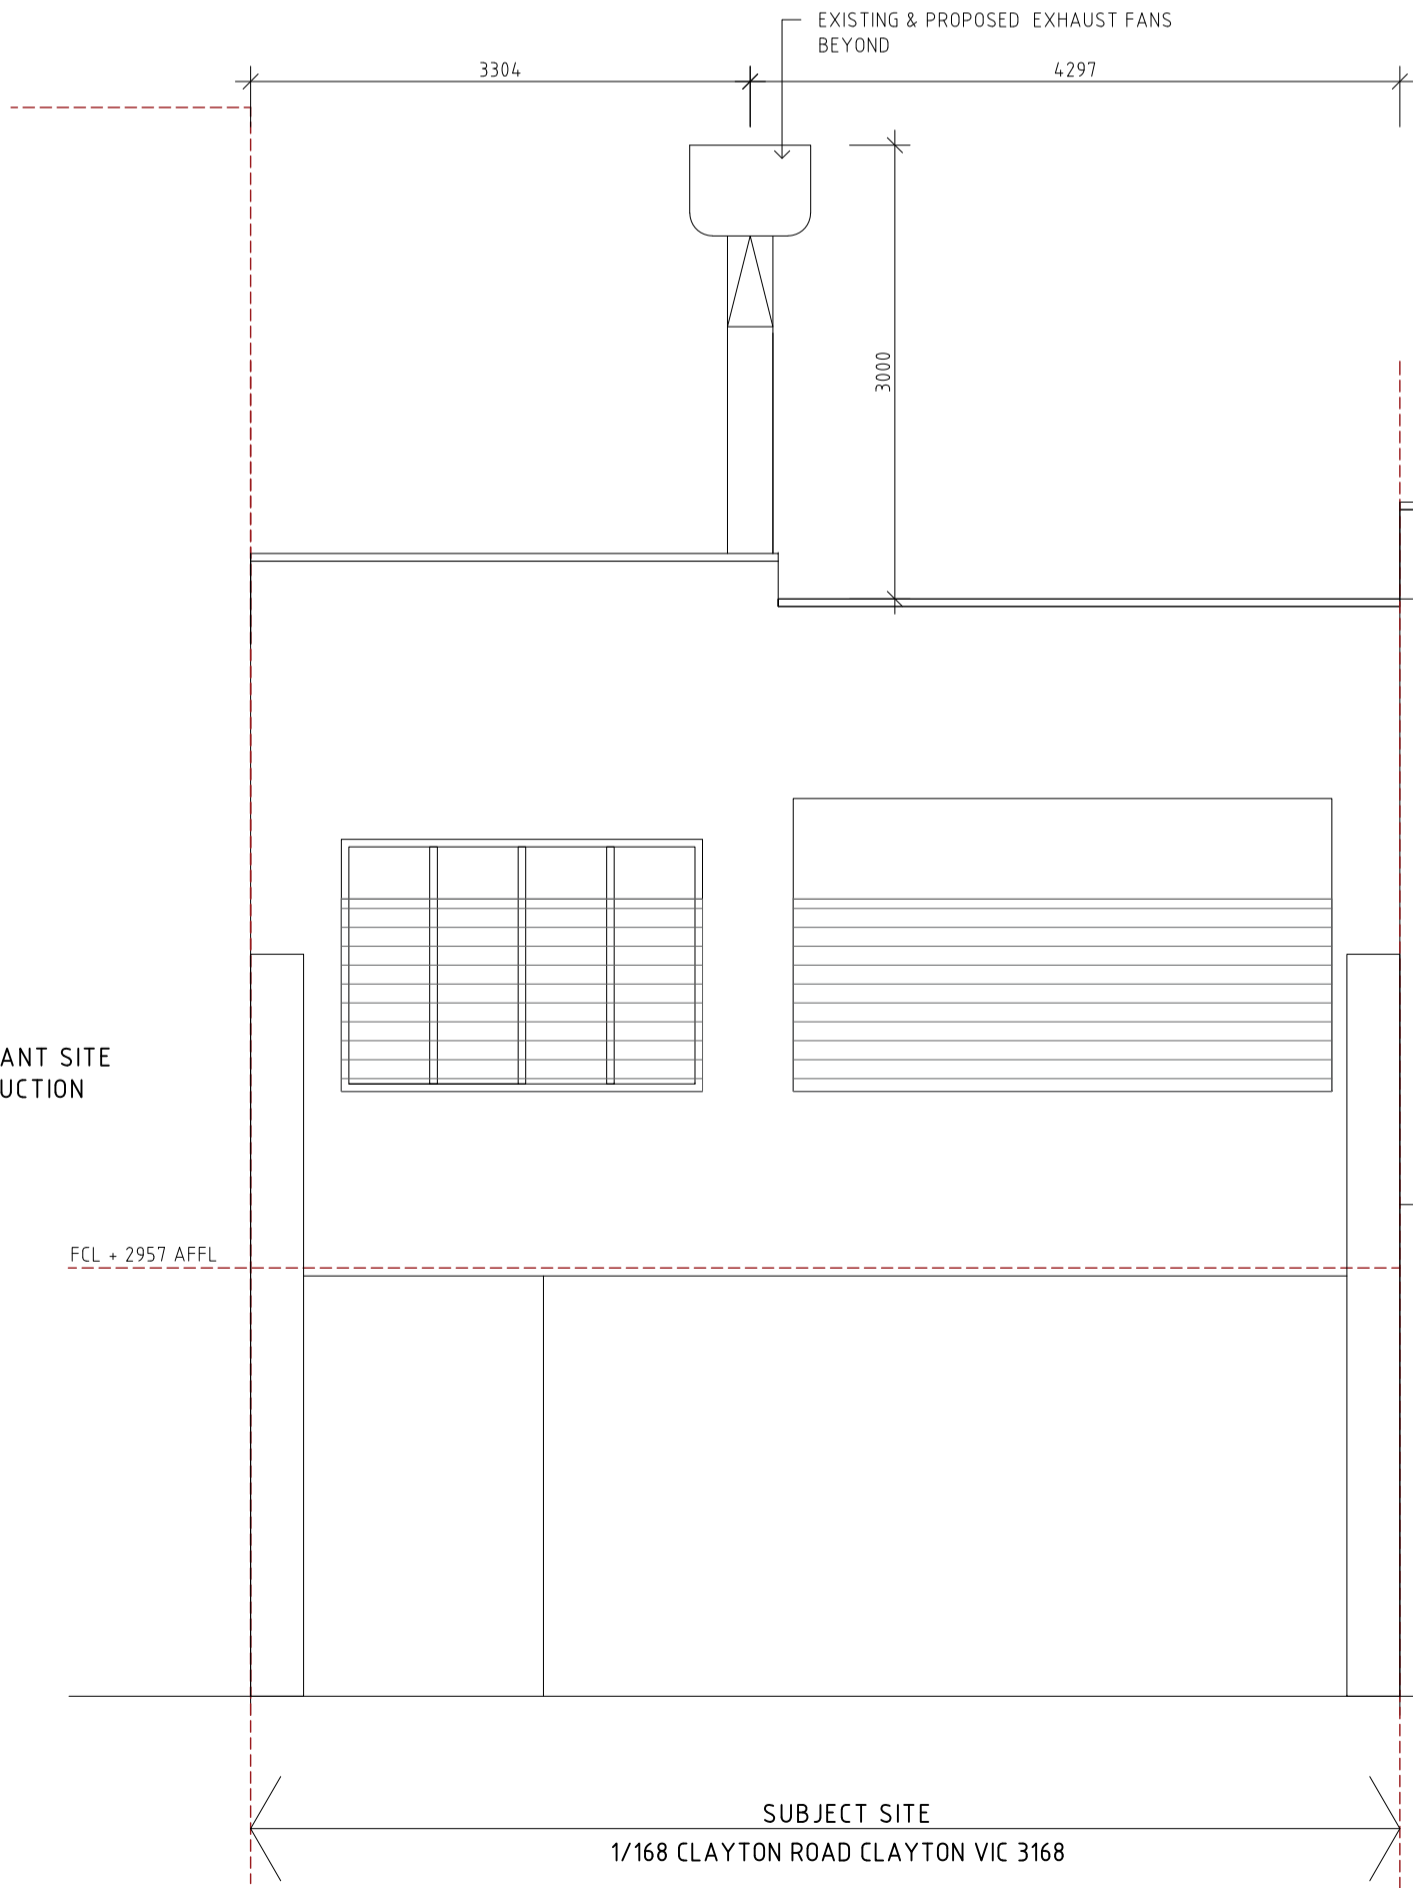

PROPOSED EAST ELEVATION
SCALE = 1 : 50

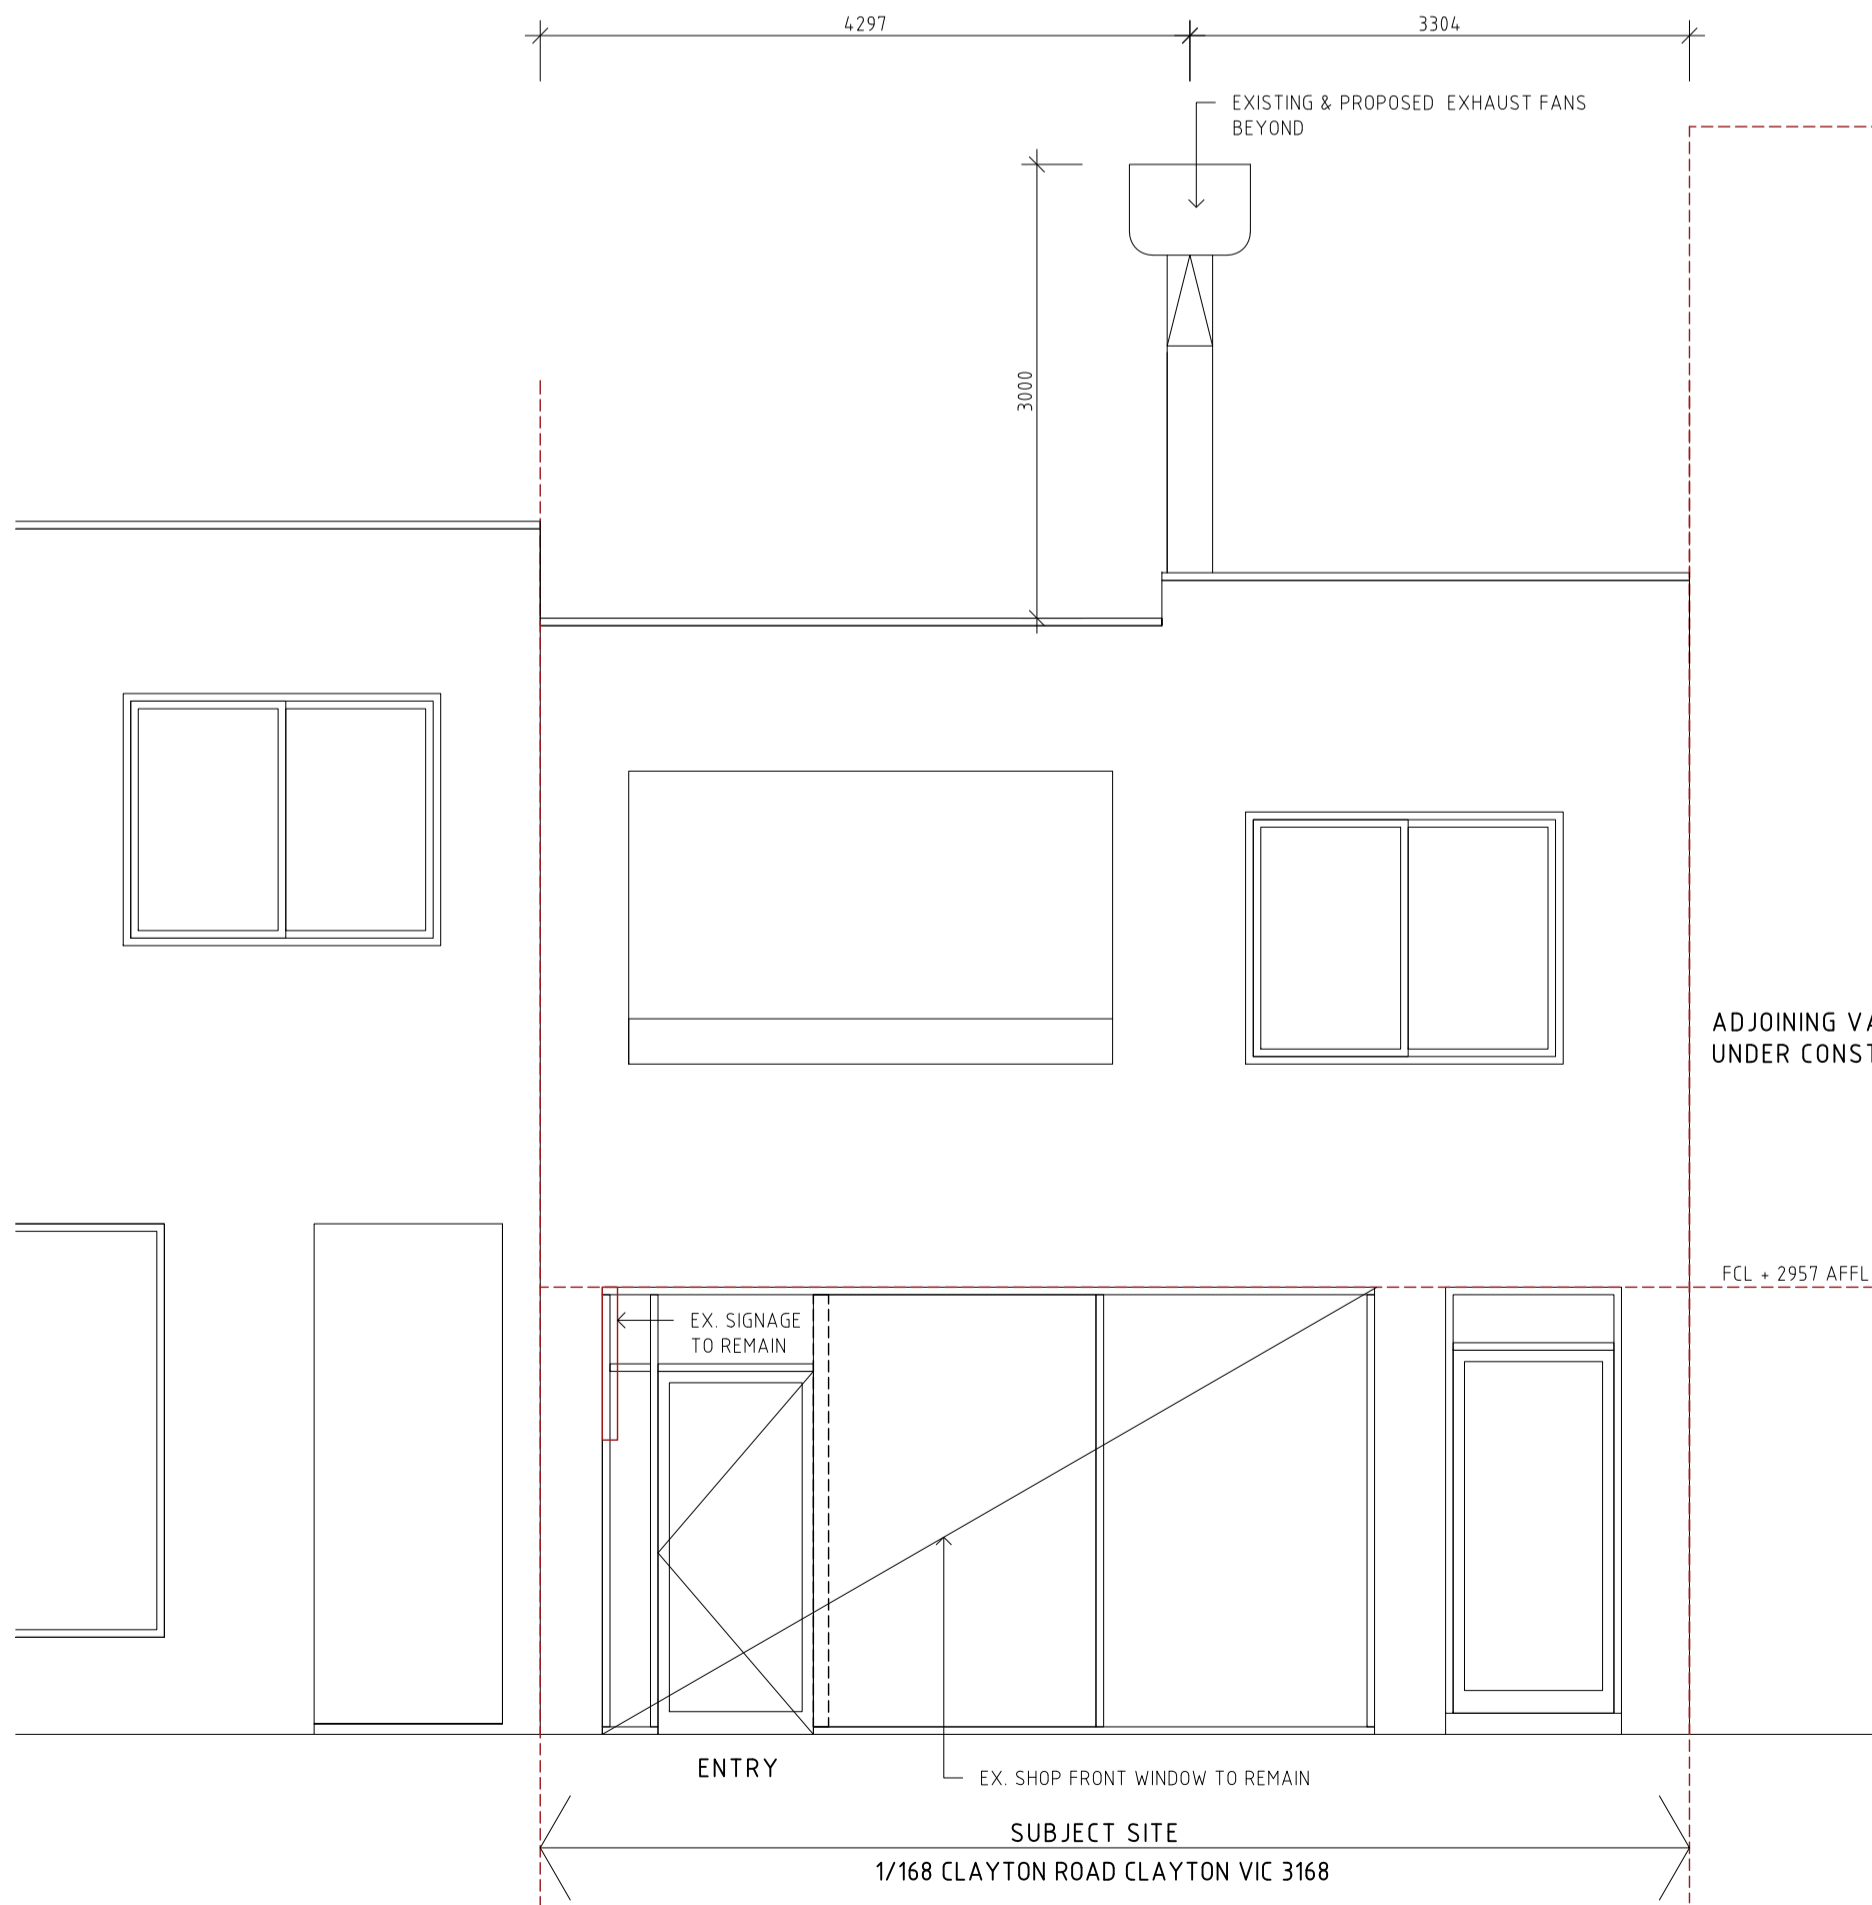

PROPOSED WEST ELEVATION
SCALE = 1 : 50

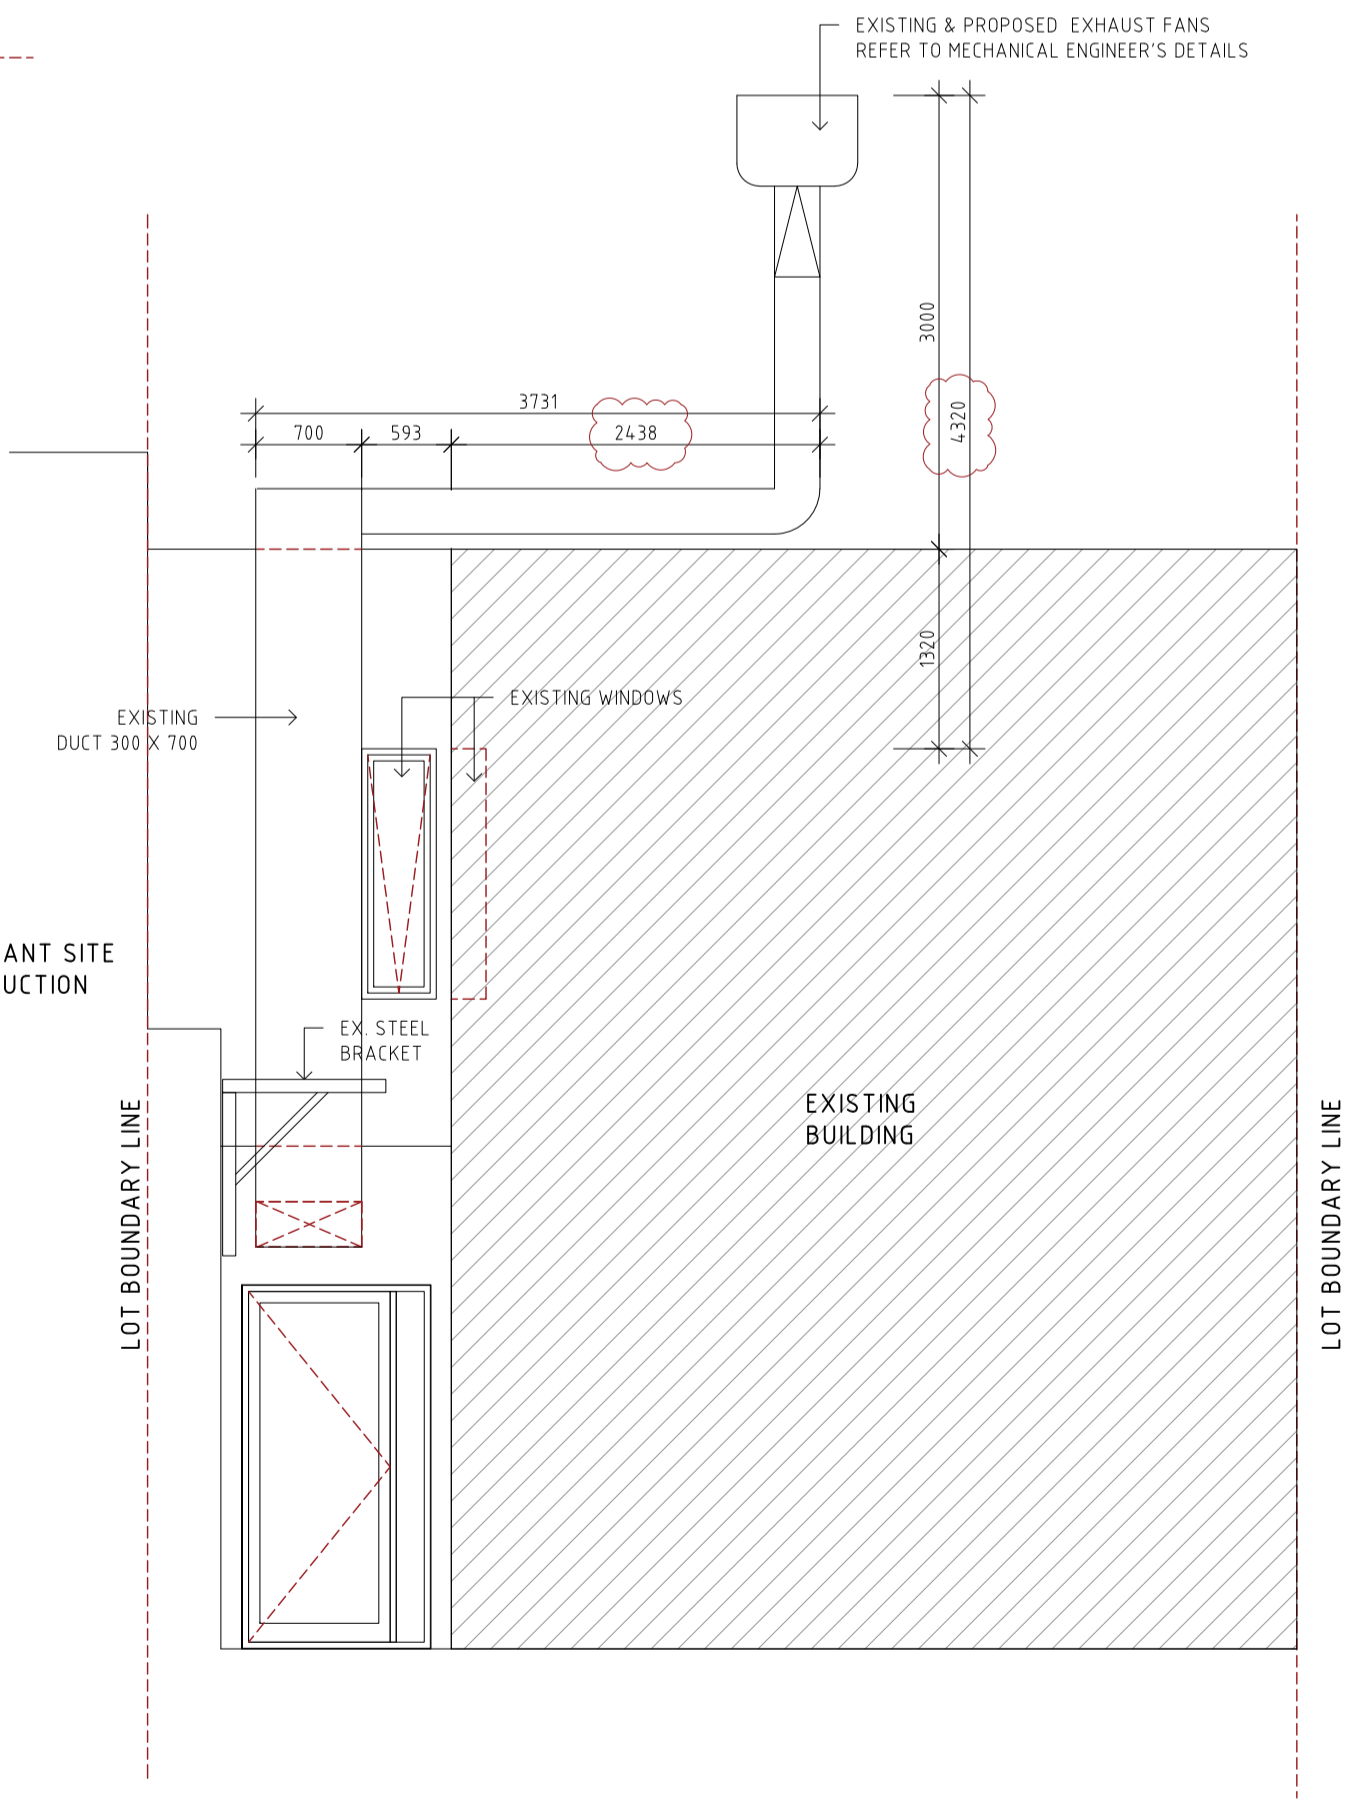

PROPOSED SECTION 1
SCALE = 1 : 50

△ DENOTE REVISION NUMBER

| REV | DATE | DESCRIPTION |
|-----|----------|-----------------------|
| 1 | 20.06.25 | ISSUE FOR INFORMATION |

CLIENT:

Lee Cheol-wook

DRAWING TITLE:
PROPOSED SECTION & ELEVATIONS

PROJECT ADDRESS:
1/168 CLAYTON ROAD
CLAYTON VIC 3168

DATE
22.3.2025

DRAWN BY
HK

REV
1

SCALE/PAGE
1: 50/A1

PROJECT NO.
-

SHEET NO.

ACD 300