

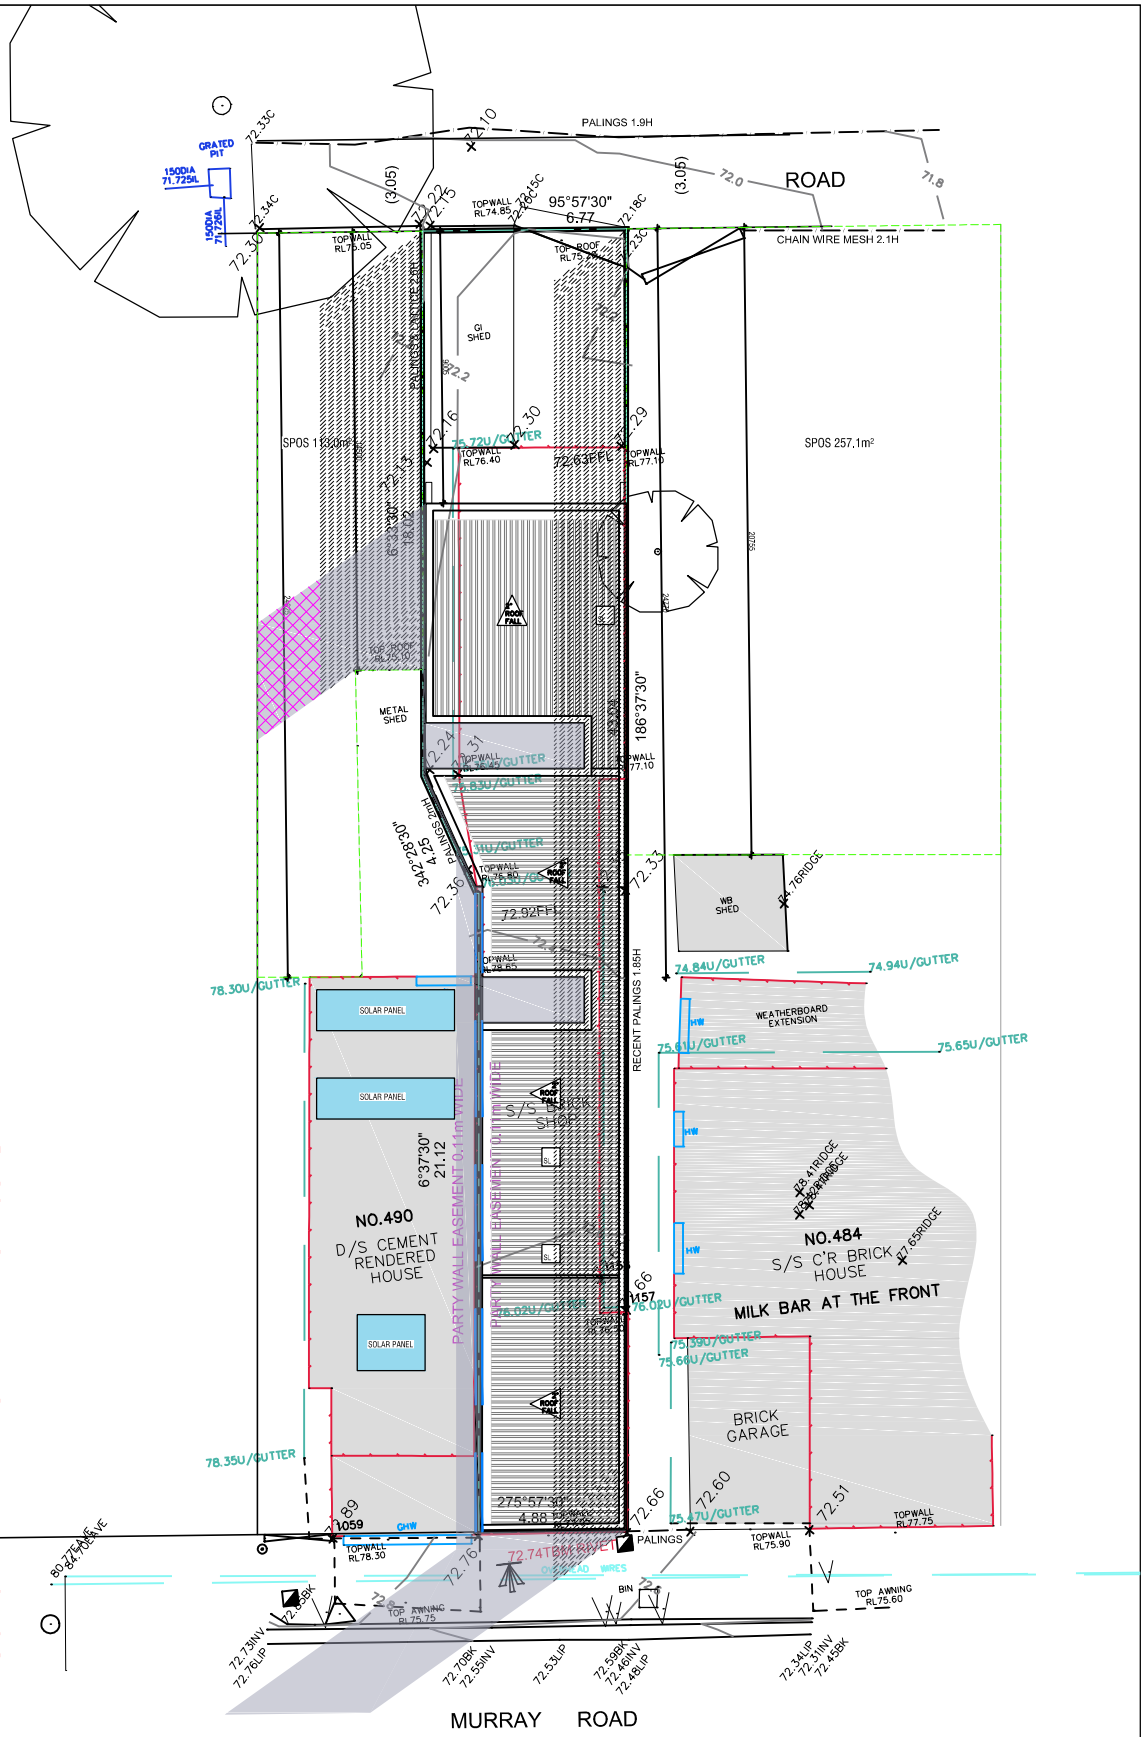



'This document is made available for the sole purpose of enabling its consideration and review as part of a planning process under the Planning and Environment Act 1987. The document must not be used for any purpose which may breach any copyright

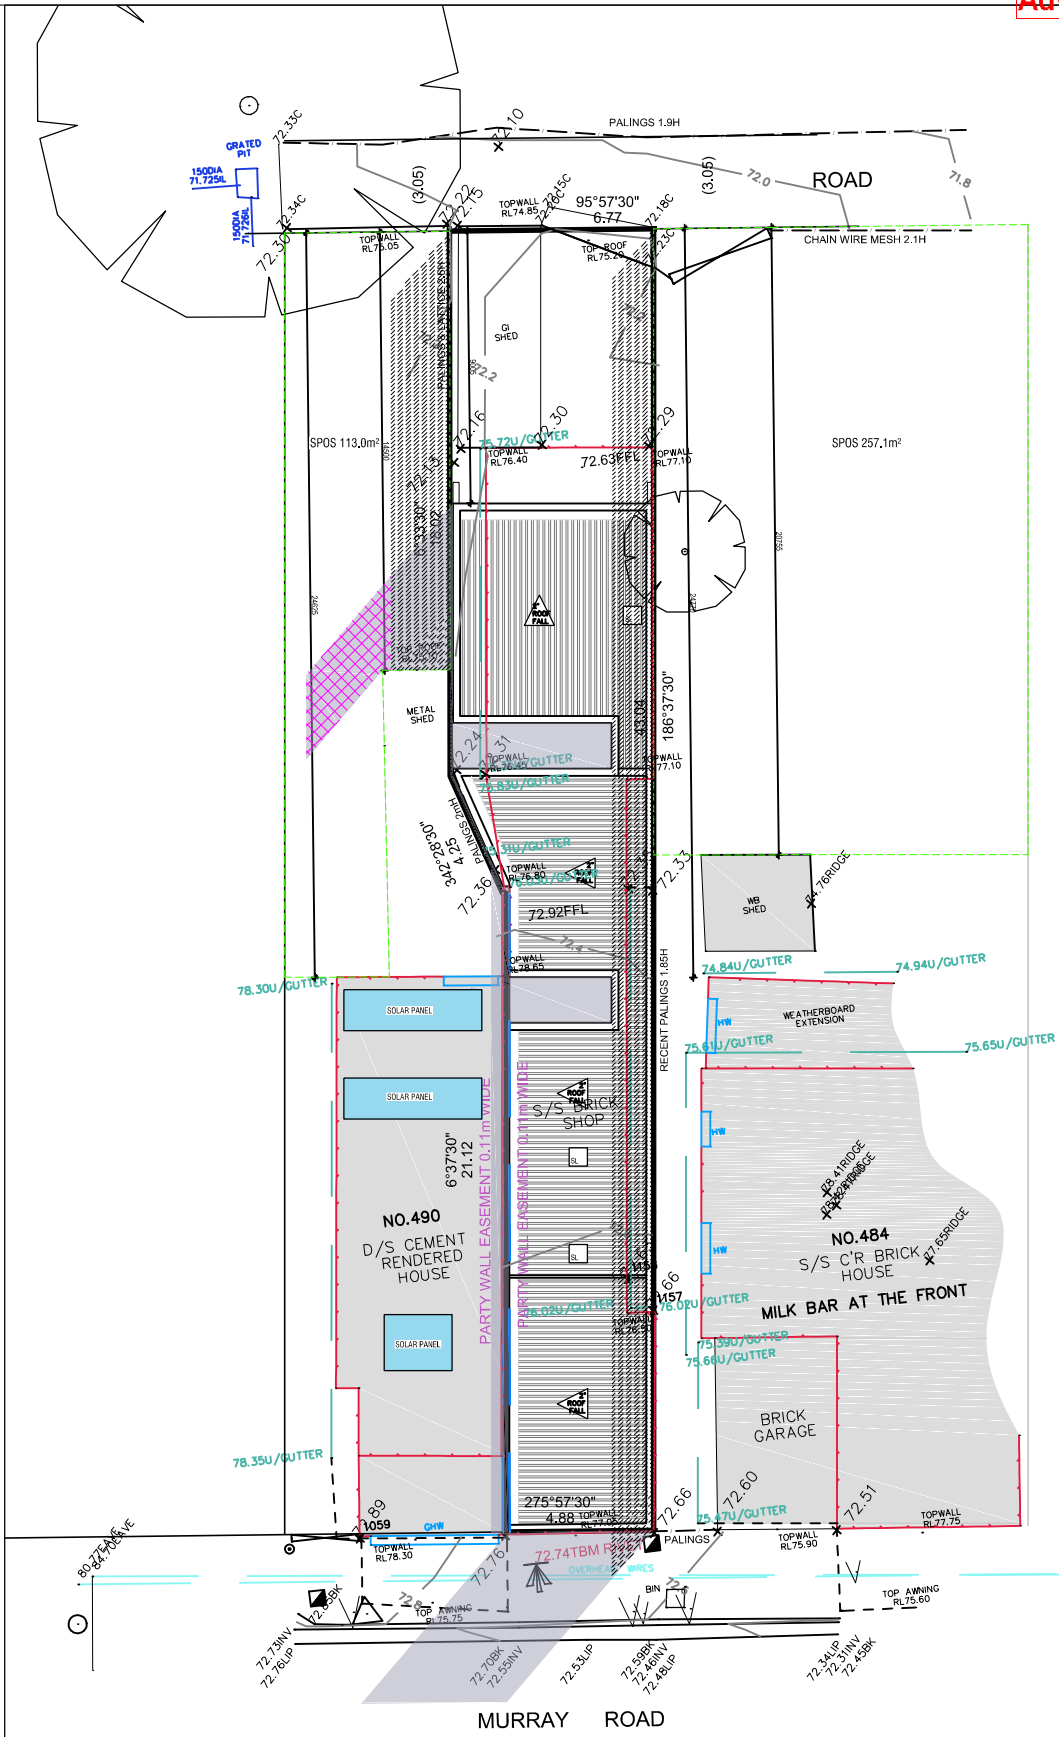

SHADOW DIAGRAM 9AM
22nd OF SEPTEMBER

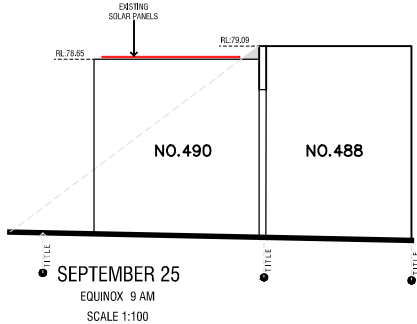

SHADOW DIAGRAM 10AM
22nd OF SEPTEMBER

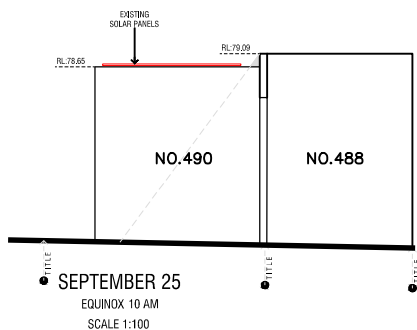

LEGEND

- PROPOSED SHADOWS
- EXISTING SHADOWS
- ADDITIONAL OVERSHADOW OF SPOS BY PROPOSED DEVELOPMENT
- SPOS WITH 3M WIDTH

PLANNING & DESIGN P/L
31 Enfield Ave, Preston 3072 T:9018 1529
E: admin@planninganddesign.com.au

DO NOT SCALE THIS DRAWING.
FIGURED DIMENSIONS TO TAKE PRECEDENCE OVER SCALE. BUILDERS & CONTRACTORS TO VERIFY ALL DIMENSIONS ON SITE PRIOR TO COMMENCEMENT OF WORKS.

THESE PLANS REMAIN THE PROPERTY OF PLANNING AND DESIGN AND ARE SUBJECT TO COPYRIGHT REGULATIONS

Revisions	
Rev-A	12.02.2024 TOWN PLANNING SUBMISSION
Rev-B	28.06.2024 RESPOND TO COUNCIL'S RFI
Rev-C	02.09.2024 RESPOND TO COUNCIL'S RFI

P L A N N I N G & DESIGN


DATE	SCALE	DRAWN BY	PROJECT No.
FEB 2024	1:250@A3	C.M	7661

PROPOSED SHADOW DIAGRAM



DEVELOPMENT
100 MURRAY RD, PRESTON
Darebin City Council Received 3/9/24

SD01
REV C

This document is made available for the sole purpose of enabling its consideration and review as part of a planning process under the Planning and Environment Act 1987. The document must not be used for any purpose which may breach any copyright

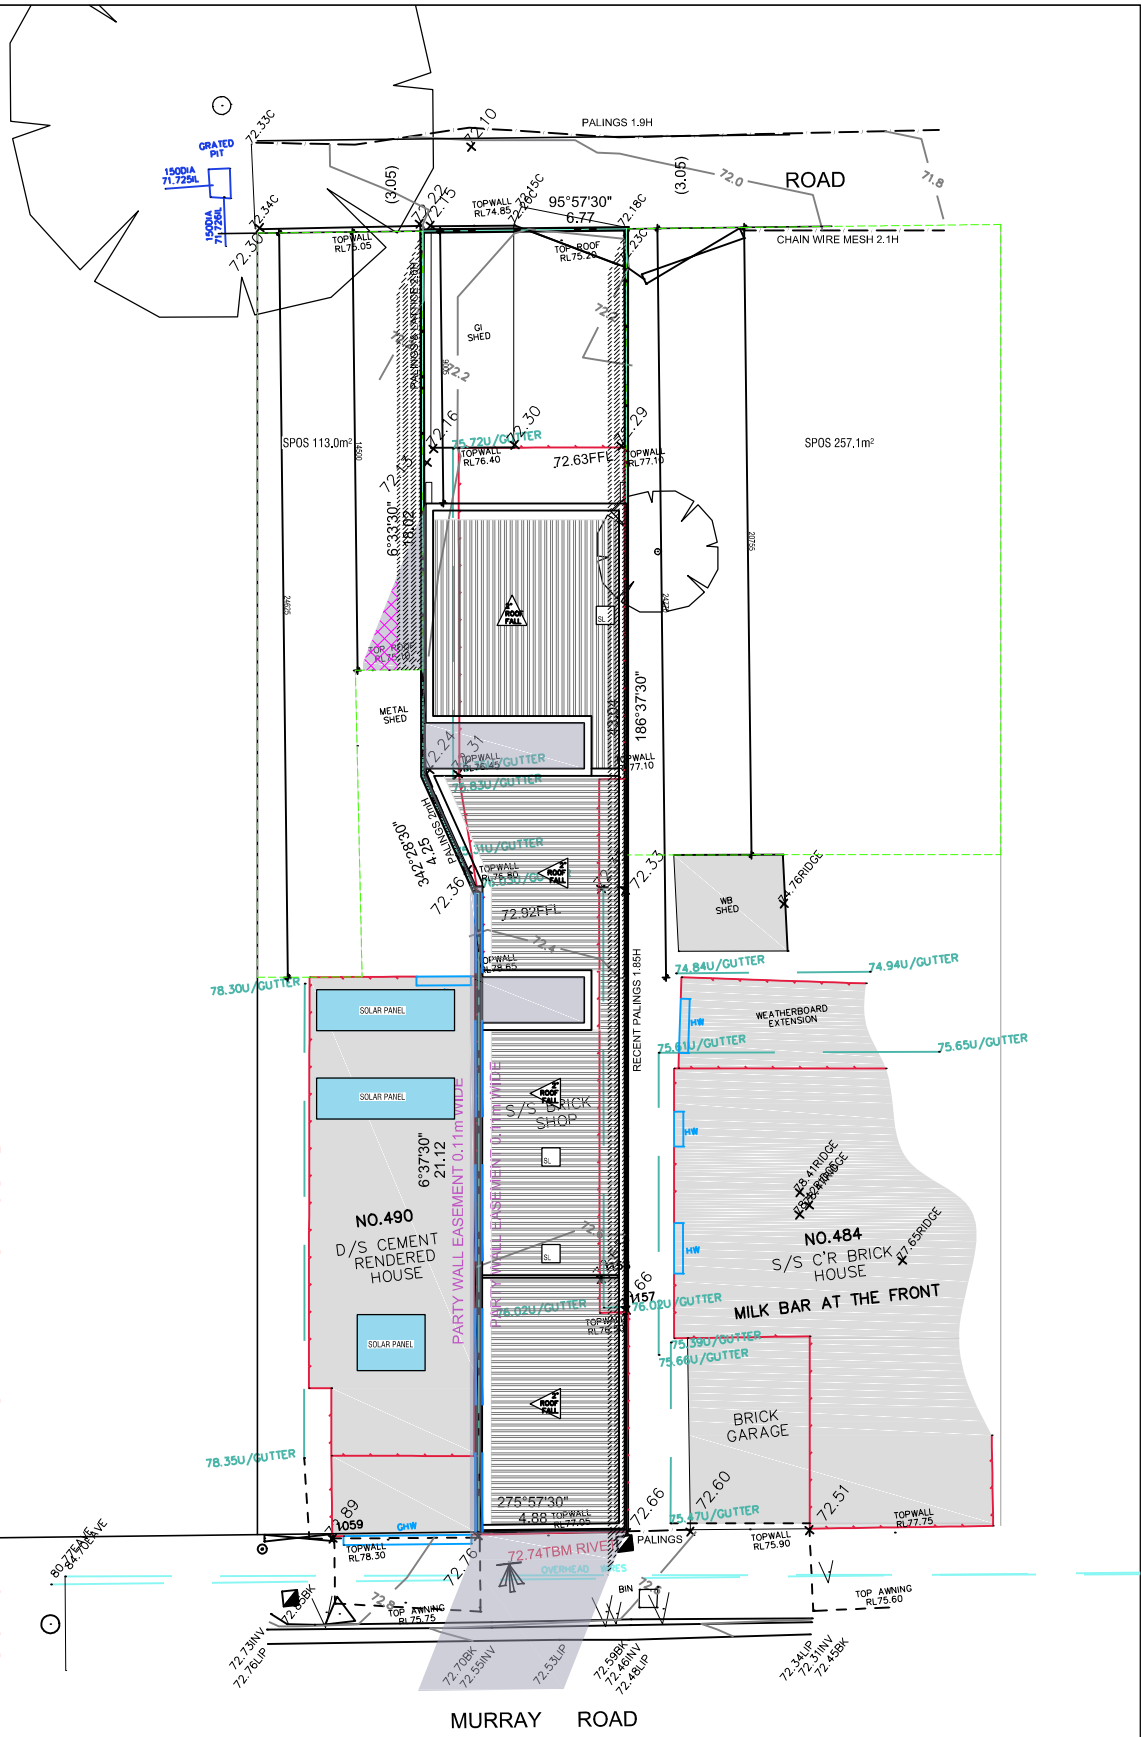

SHADOW DIAGRAM 11AM
22nd OF SEPTEMBER

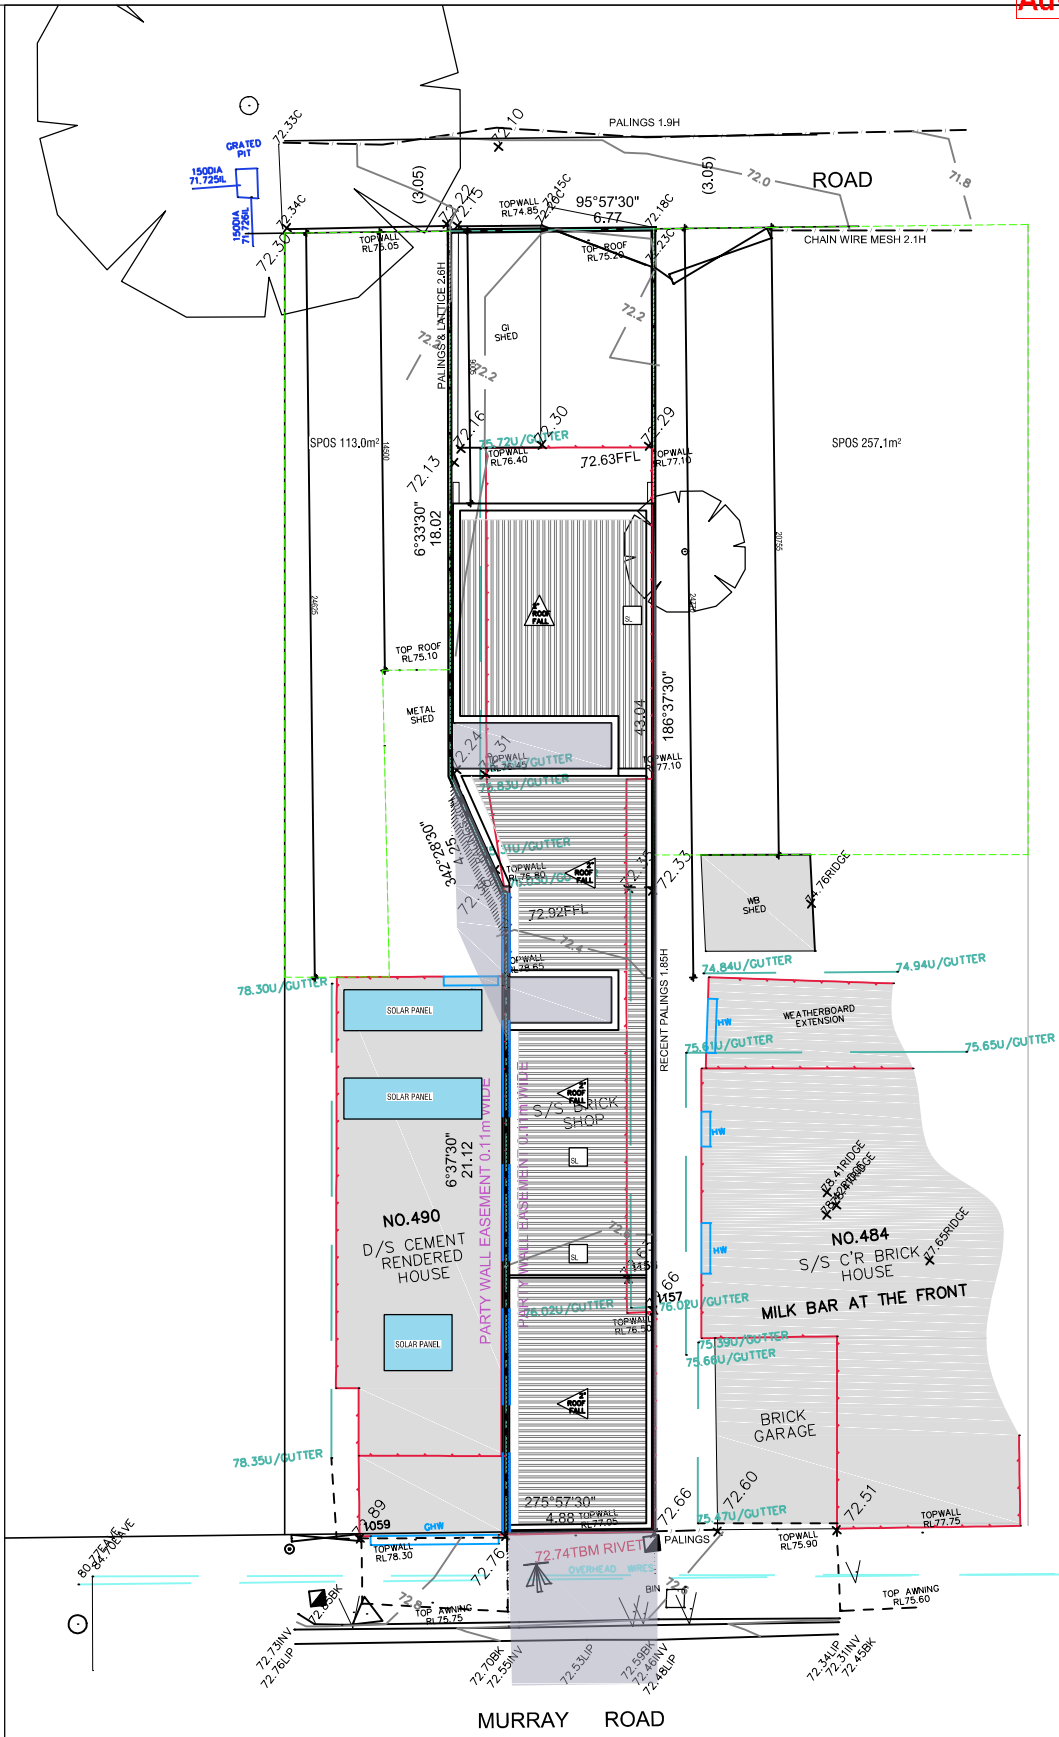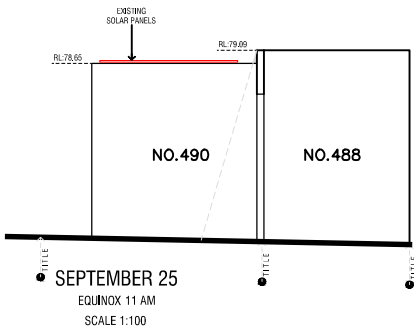

SHADOW DIAGRAM 12PM
22nd OF SEPTEMBER

LEGEND

- PROPOSED SHADOWS
- EXISTING SHADOWS
- ADDITIONAL OVERSHADOW OF SPOS BY PROPOSED DEVELOPMENT
- SPOS WITH 3M WIDTH

PLANNING & DESIGN P/L
31 Enfield Ave, Preston 3072 T:9018 1529
E: admin@planninganddesign.com.au

DO NOT SCALE THIS DRAWING.
FIGURED DIMENSIONS TO TAKE PRECEDENCE
OVER SCALE. BUILDERS & CONTRACTORS TO
VERIFY ALL DIMENSIONS ON SITE PRIOR TO
COMMENCEMENT OF WORKS.

©
THESE PLANS REMAIN THE PROPERTY OF
PLANNING AND DESIGN AND ARE SUBJECT TO
COPYRIGHT REGULATIONS

Revisions

Rev-A 12.02.2024 TOWN PLANNING SUBMISSION
Rev-B 28.06.2024 RESPOND TO COUNCIL'S RFI
Rev-C 02.09.2024 RESPOND TO COUNCIL'S RFI

P L A N N I N G &
DESIGN

DATE	SCALE	DRAWN BY	PROJECT NO.
FEB 2024	1:250@A3	C.M	7661


PROPOSED SHADOW DIAGRAM

DEVELOPMENT


SD02

Darebin City Council Received 3/9/24

'This document is made available for the sole purpose of enabling its consideration and review as part of a planning process under the Planning and Environment Act 1987. The document must not be used for any purpose which may breach any copyright

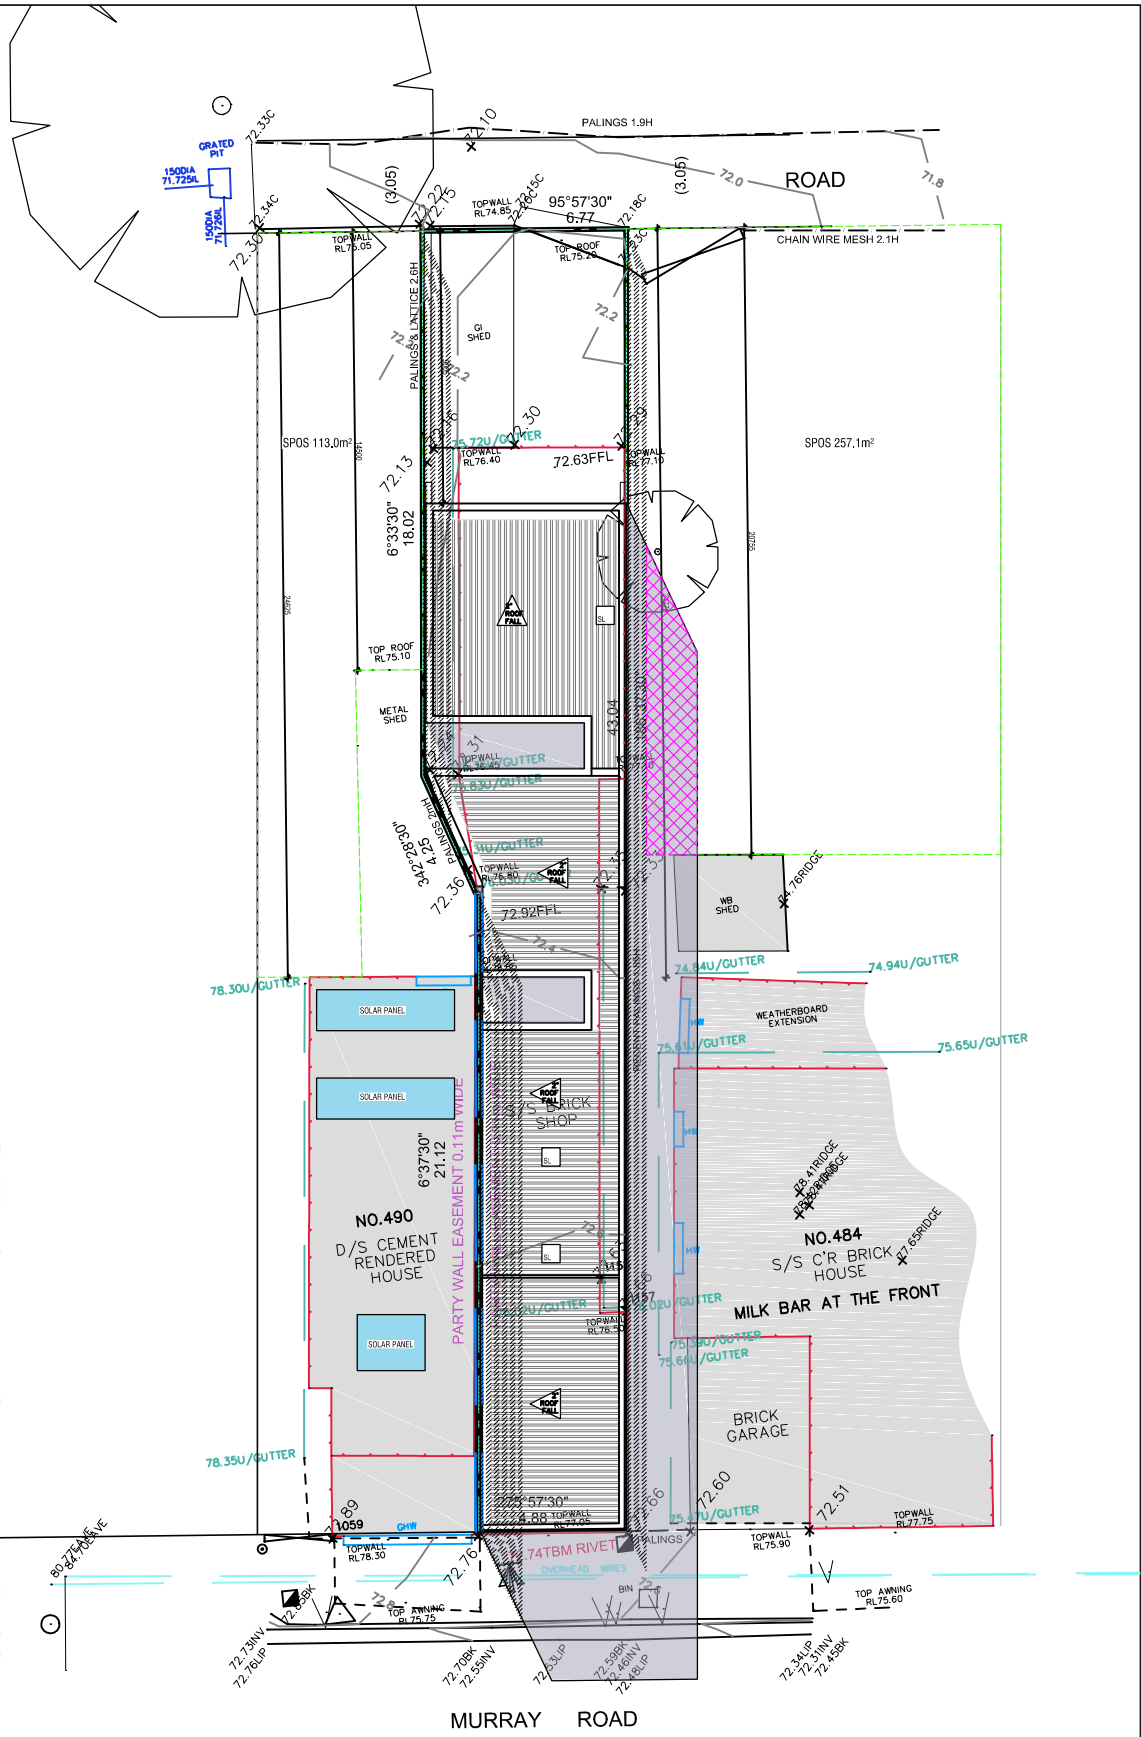

SHADOW DIAGRAM 1PM
22nd OF SEPTEMBER

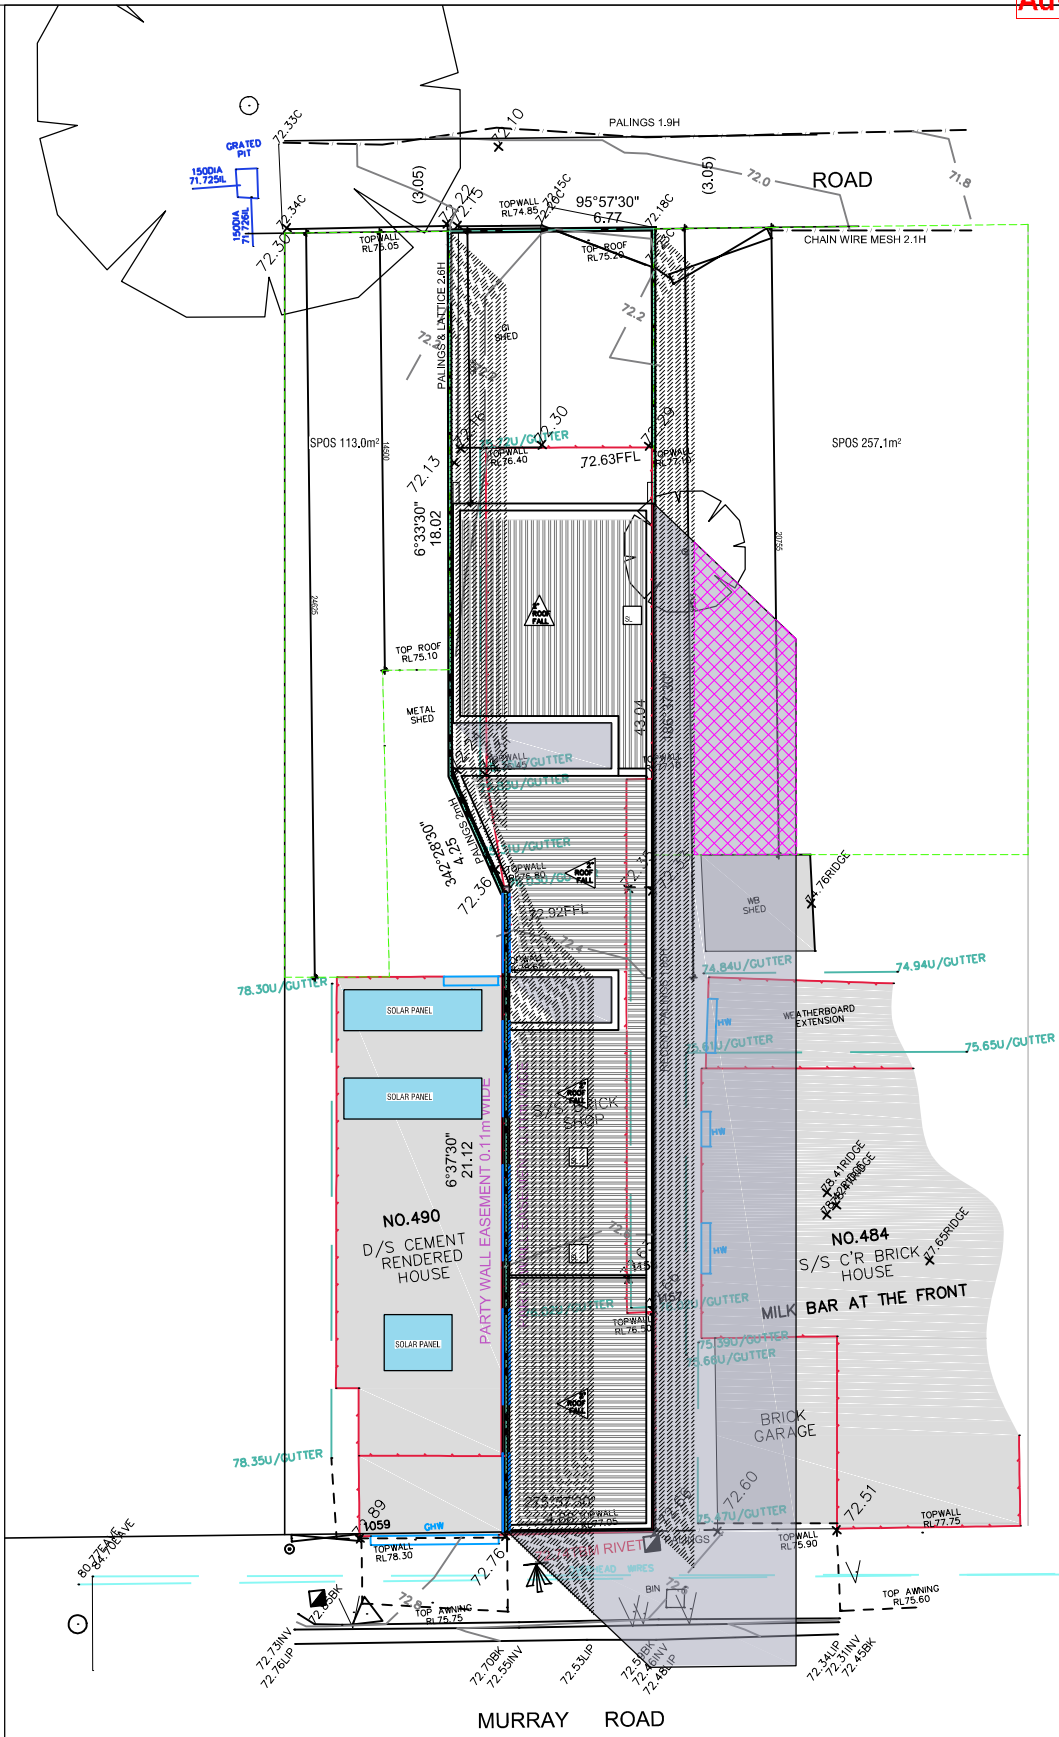

SHADOW DIAGRAM 2PM
22nd OF SEPTEMBER

LEGEND

- PROPOSED SHADOWS
- EXISTING SHADOWS
- ADDITIONAL OVERSHADOW OF SPOS BY PROPOSED DEVELOPMENT
- SPOS WITH 3M WIDTH

PLANNING & DESIGN P/L
31 Enfield Ave, Preston 3072 T:9018 1529
E: admin@planninganddesign.com.au

DO NOT SCALE THIS DRAWING.
FIGURED DIMENSIONS TO TAKE PRECEDENCE
OVER SCALE. BUILDERS & CONTRACTORS TO
VERIFY ALL DIMENSIONS ON SITE PRIOR TO
COMMENCEMENT OF WORKS.

©
THESE PLANS REMAIN THE PROPERTY OF
PLANNING AND DESIGN AND ARE SUBJECT TO
COPYRIGHT REGULATIONS

Revisions

Rev-A 12.02.2024 TOWN PLANNING SUBMISSION
Rev-B 28.06.2024 RESPOND TO COUNCIL'S RFI
Rev-C 02.09.2024 RESPOND TO COUNCIL'S RFI

P L A N N I N G &
DESIGN

DATE	SCALE	DRAWN BY	PROJECT No.
FEB 2024	1:250@A3	C.M	7661


PROPOSED SHADOW DIAGRAM

DEVELOPMENT

SD03

Darebin City Council Received 3/9/24

'This document is made available for the sole purpose of enabling its consideration and review as part of a planning process under the Planning and Environment Act 1987.
The document must not be used for any purpose which may breach any copyright

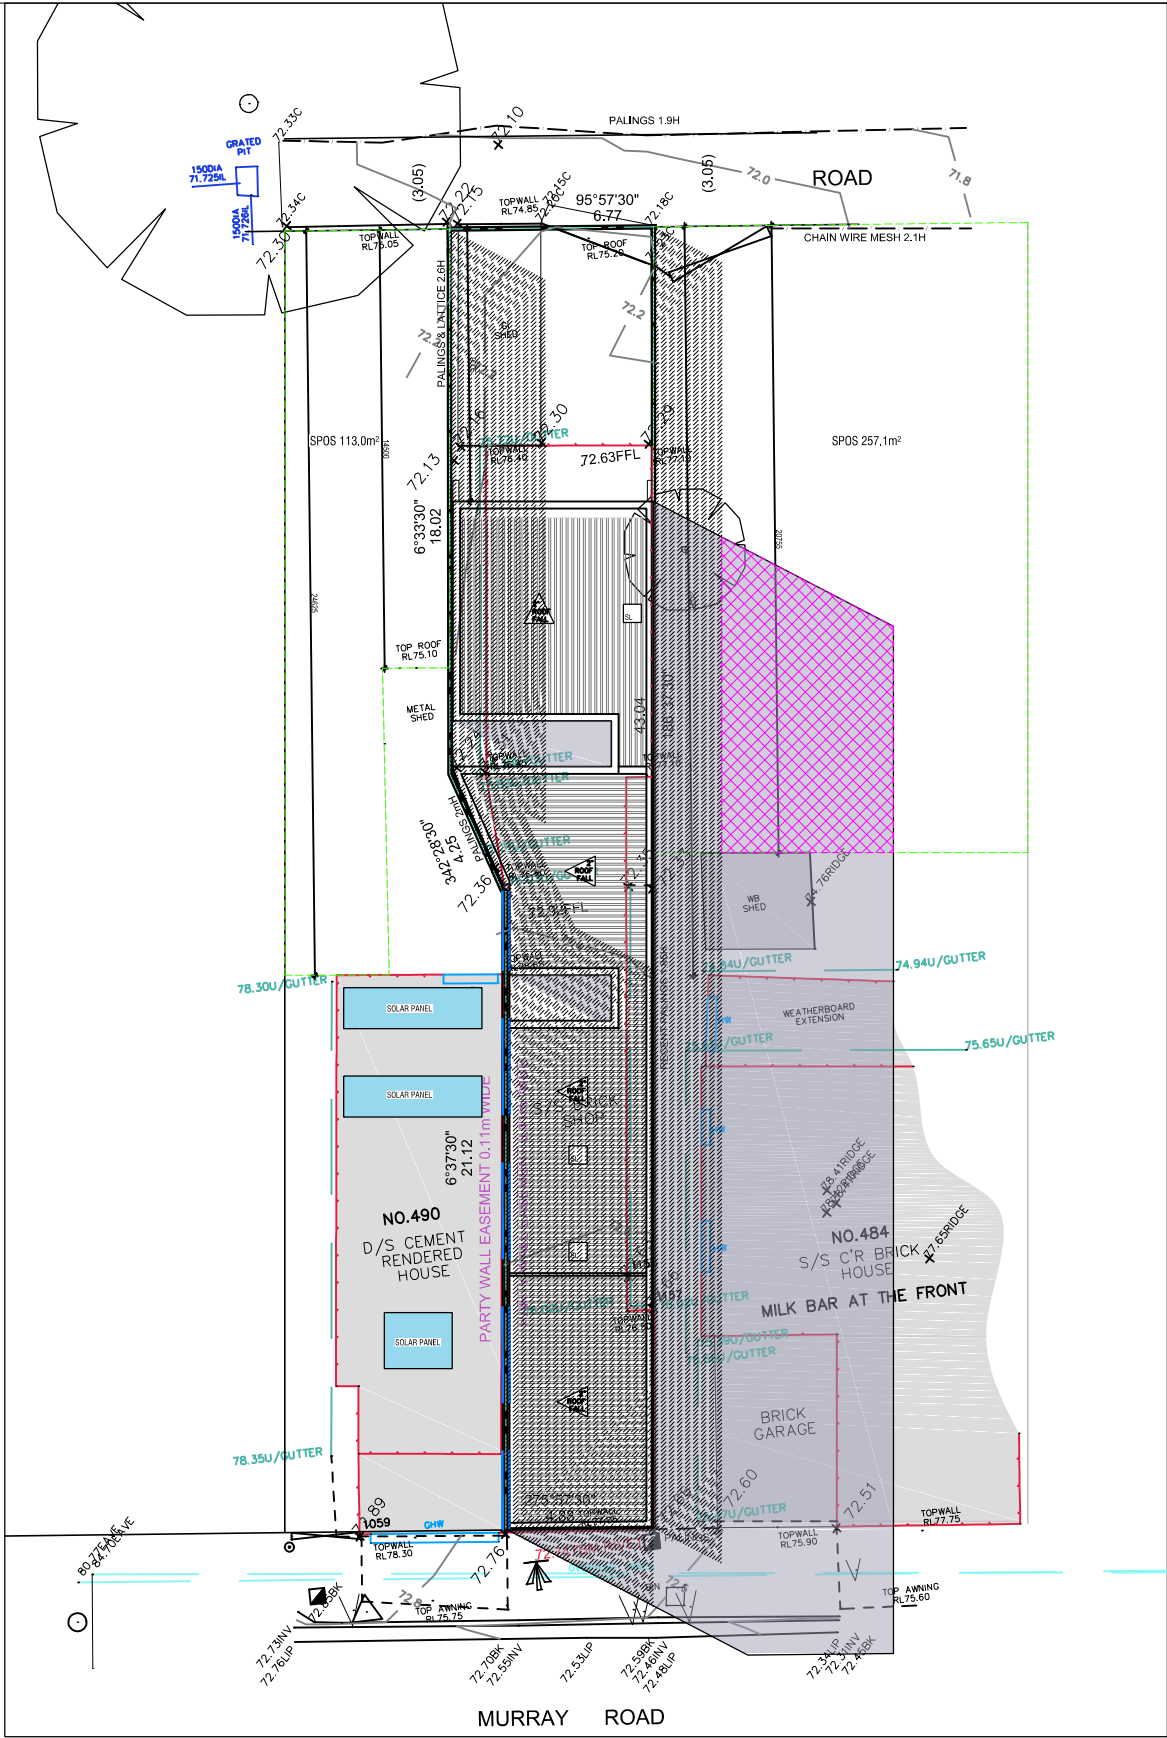

SHADOW DIAGRAM 3PM
22nd OF SEPTEMBER

THE AMOUNT OF SPOS NOT OVERSHADOWING:
181.4 m² 68%

LEGEND

- PROPOSED SHADOWS
- EXISTING SHADOWS
- ADDITIONAL OVERSHADOW OF SPOS BY PROPOSED DEVELOPMENT
- SPOS WITH 3M WIDTH

PLANNING & DESIGN P/L
31 Enfield Ave, Preston 3072 T:9018 1529
E: admin@planninganddesign.com.au

DO NOT SCALE THIS DRAWING.
FIGURED DIMENSIONS TO TAKE PRECEDENCE
OVER SCALE. BUILDERS & CONTRACTORS TO
VERIFY ALL DIMENSIONS ON SITE PRIOR TO
COMMENCEMENT OF WORKS.

THESE PLANS REMAIN THE PROPERTY OF
PLANNING AND DESIGN AND ARE SUBJECT TO
COPYRIGHT REGULATIONS

Revisions			
Rev-A	12.02.2024	TOWN PLANNING SUBMISSION	
Rev-B	28.06.2024	RESPOND TO COUNCIL'S RFI	
Rev-C	02.09.2024	RESPOND TO COUNCIL'S RFI	

P L A N N I N G &
DESIGN

DATE	SCALE	DRAWN BY	PROJECT No.
FEB 2024	1:250@A3	CJM	7661

PROPOSED SHADOW DIAGRAM

DEVELOPMENT
488 MURRAY ROAD, PRESTON
SD04
REV-C

Darebin City Council Received 3/9/2024