



Imaged Document Cover Sheet

The document following this cover sheet is an imaged document supplied by LANDATA®, Secure Electronic Registries Victoria.

Document Type	Plan
Document Identification	LP012521
Number of Pages (excluding this cover sheet)	2
Document Assembled	28/11/2023 10:49

Copyright and disclaimer notice:

© State of Victoria. This publication is copyright. No part may be reproduced by any process except in accordance with the provisions of the Copyright Act 1968 (Cth) and for the purposes of Section 32 of the Sale of Land Act 1962 or pursuant to a written agreement. The information is only valid at the time and in the form obtained from the LANDATA® System. None of the State of Victoria, LANDATA®, Secure Electronic Registries Victoria Pty Ltd (ABN 86 627 986 396) as trustee for the Secure Electronic Registries Victoria Trust (ABN 83 206 746 897) accept responsibility for any subsequent release, publication or reproduction of the information.

The document is invalid if this cover sheet is removed or altered.

PLAN OF SUBDIVISION
OF PART OF CROWN PORTION 145
PARISH OF JIKA JIKA
COUNTY OF BOURKE
VOL.5413 FOL.542

Measurements are in Feet & Inches
Conversion Factor
FEET X 0.3048 = METRES

EDITION 1
PLAN MAY BE LODGED 29/5/1928


COLOUR CODE
E-1 = BLUE
R1 & E-2 = BROWN
E-3 = HATCHED RED

APPROPRIATIONS
THE LAND COLOURED BLUE
IS APPROPRIATED OR SET
APART FOR EASEMENTS OF
DRAINAGE AND SEWERAGE

THE LAND COLOURED BROWN
IS APPROPRIATED OR SET
APART FOR ROADS


NOTATIONS
LAND HATCHED RED EXCISED
VIDE APPN 18103 SEC 103

SEE SHEET 2

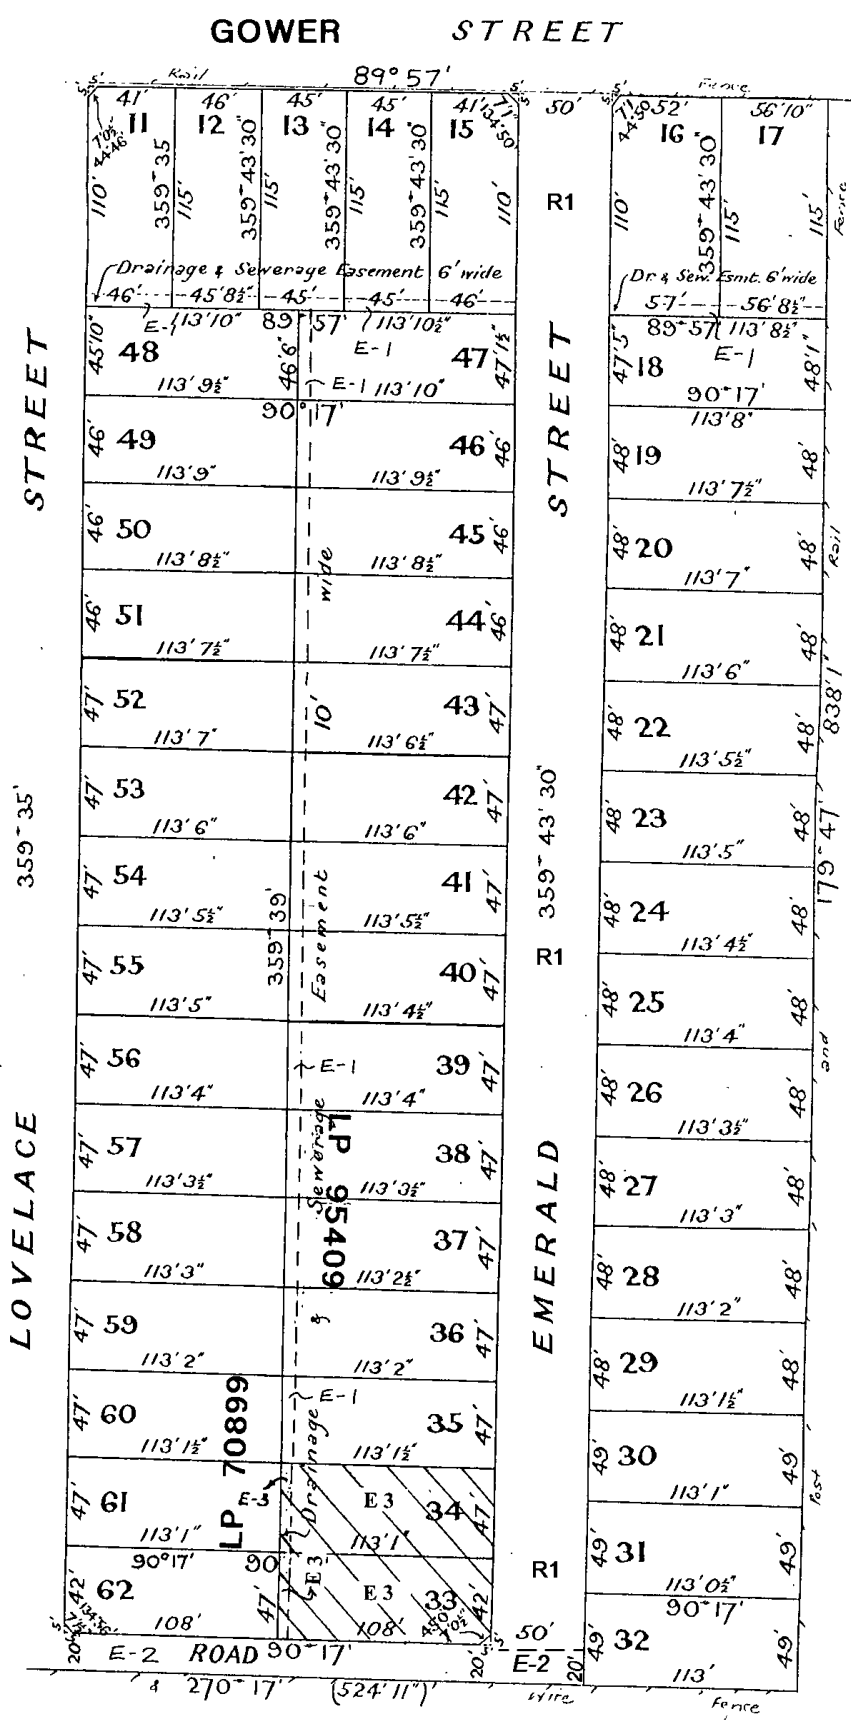

LP 12521

This document is made available for the sole purpose of enabling its consideration and review as part of a planning process under the Planning and Environment Act 1987. The document must not be used for any purpose which may breach any copyright

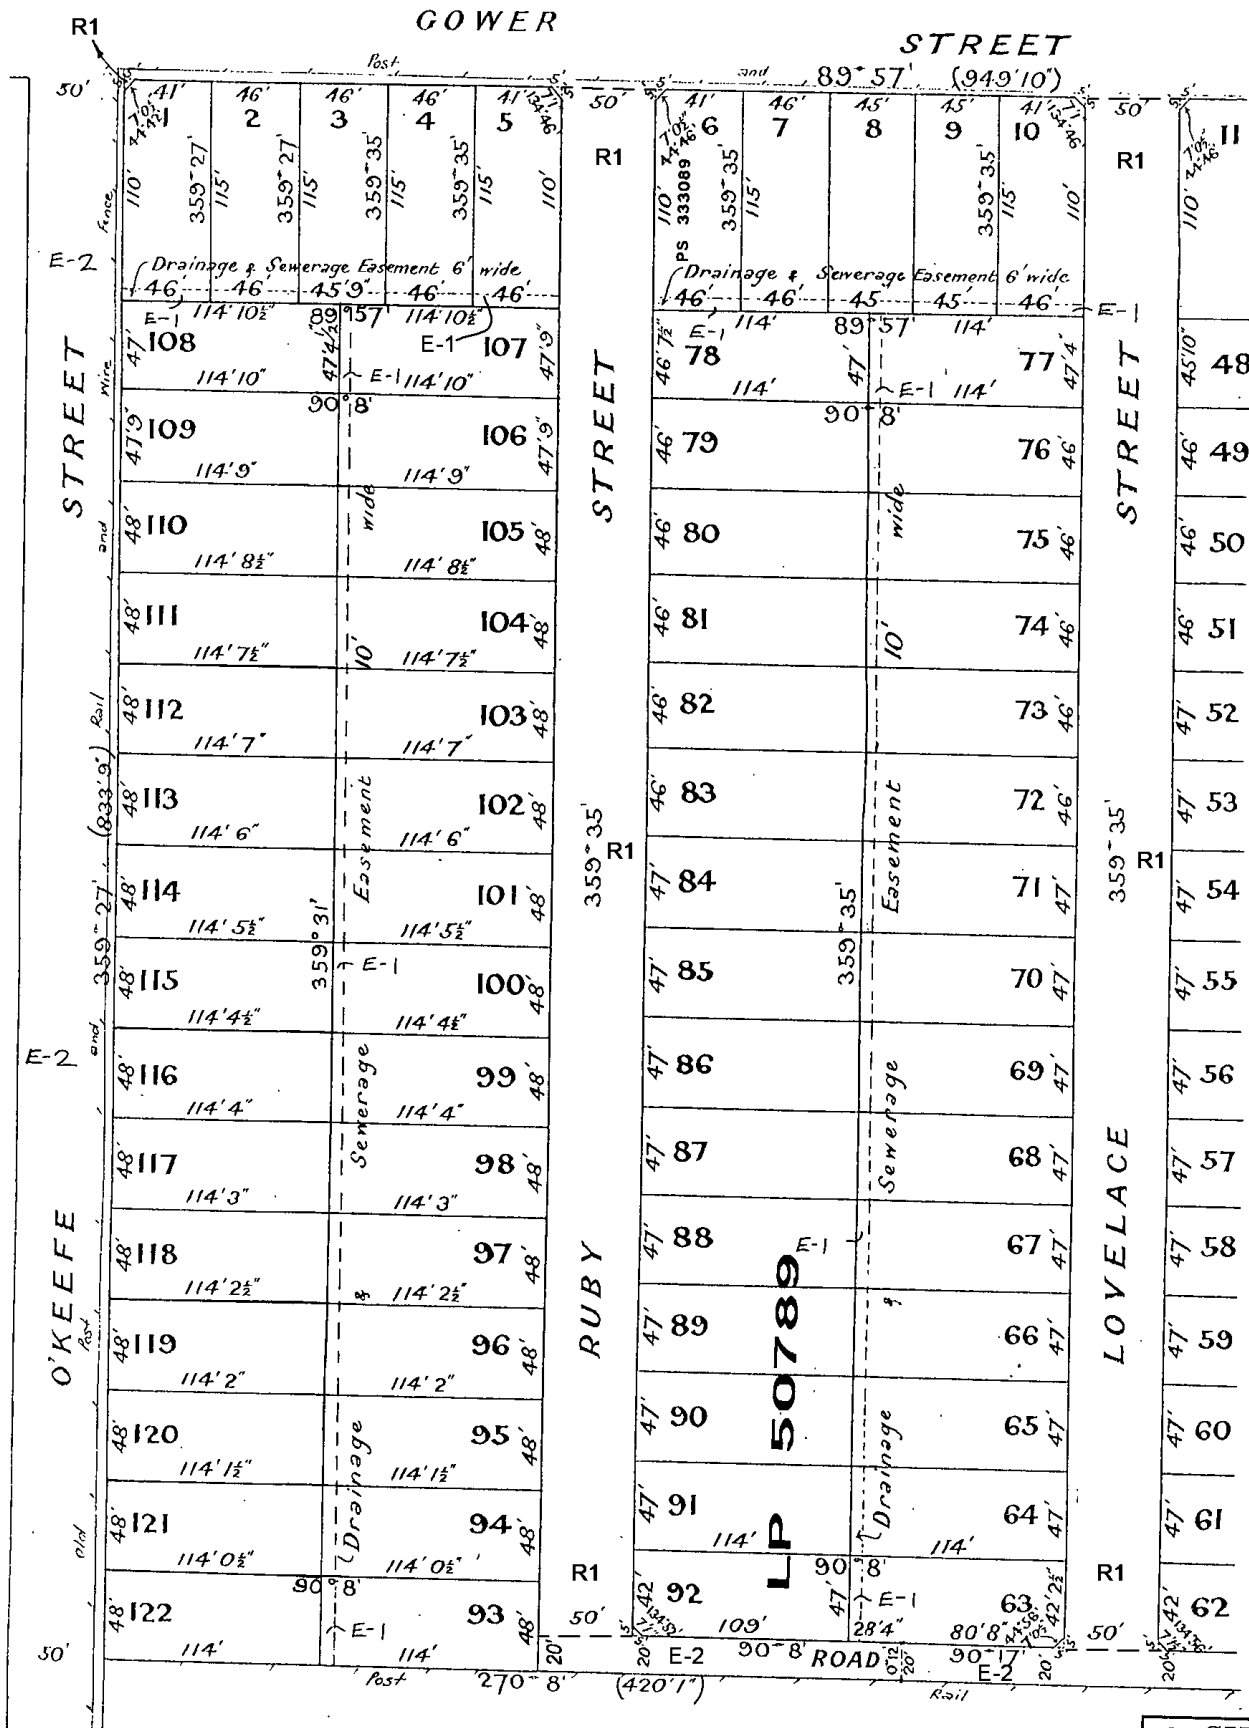

SEE SHEET 1

2 SHEETS
SHEET 2