


FLINDERS STREET

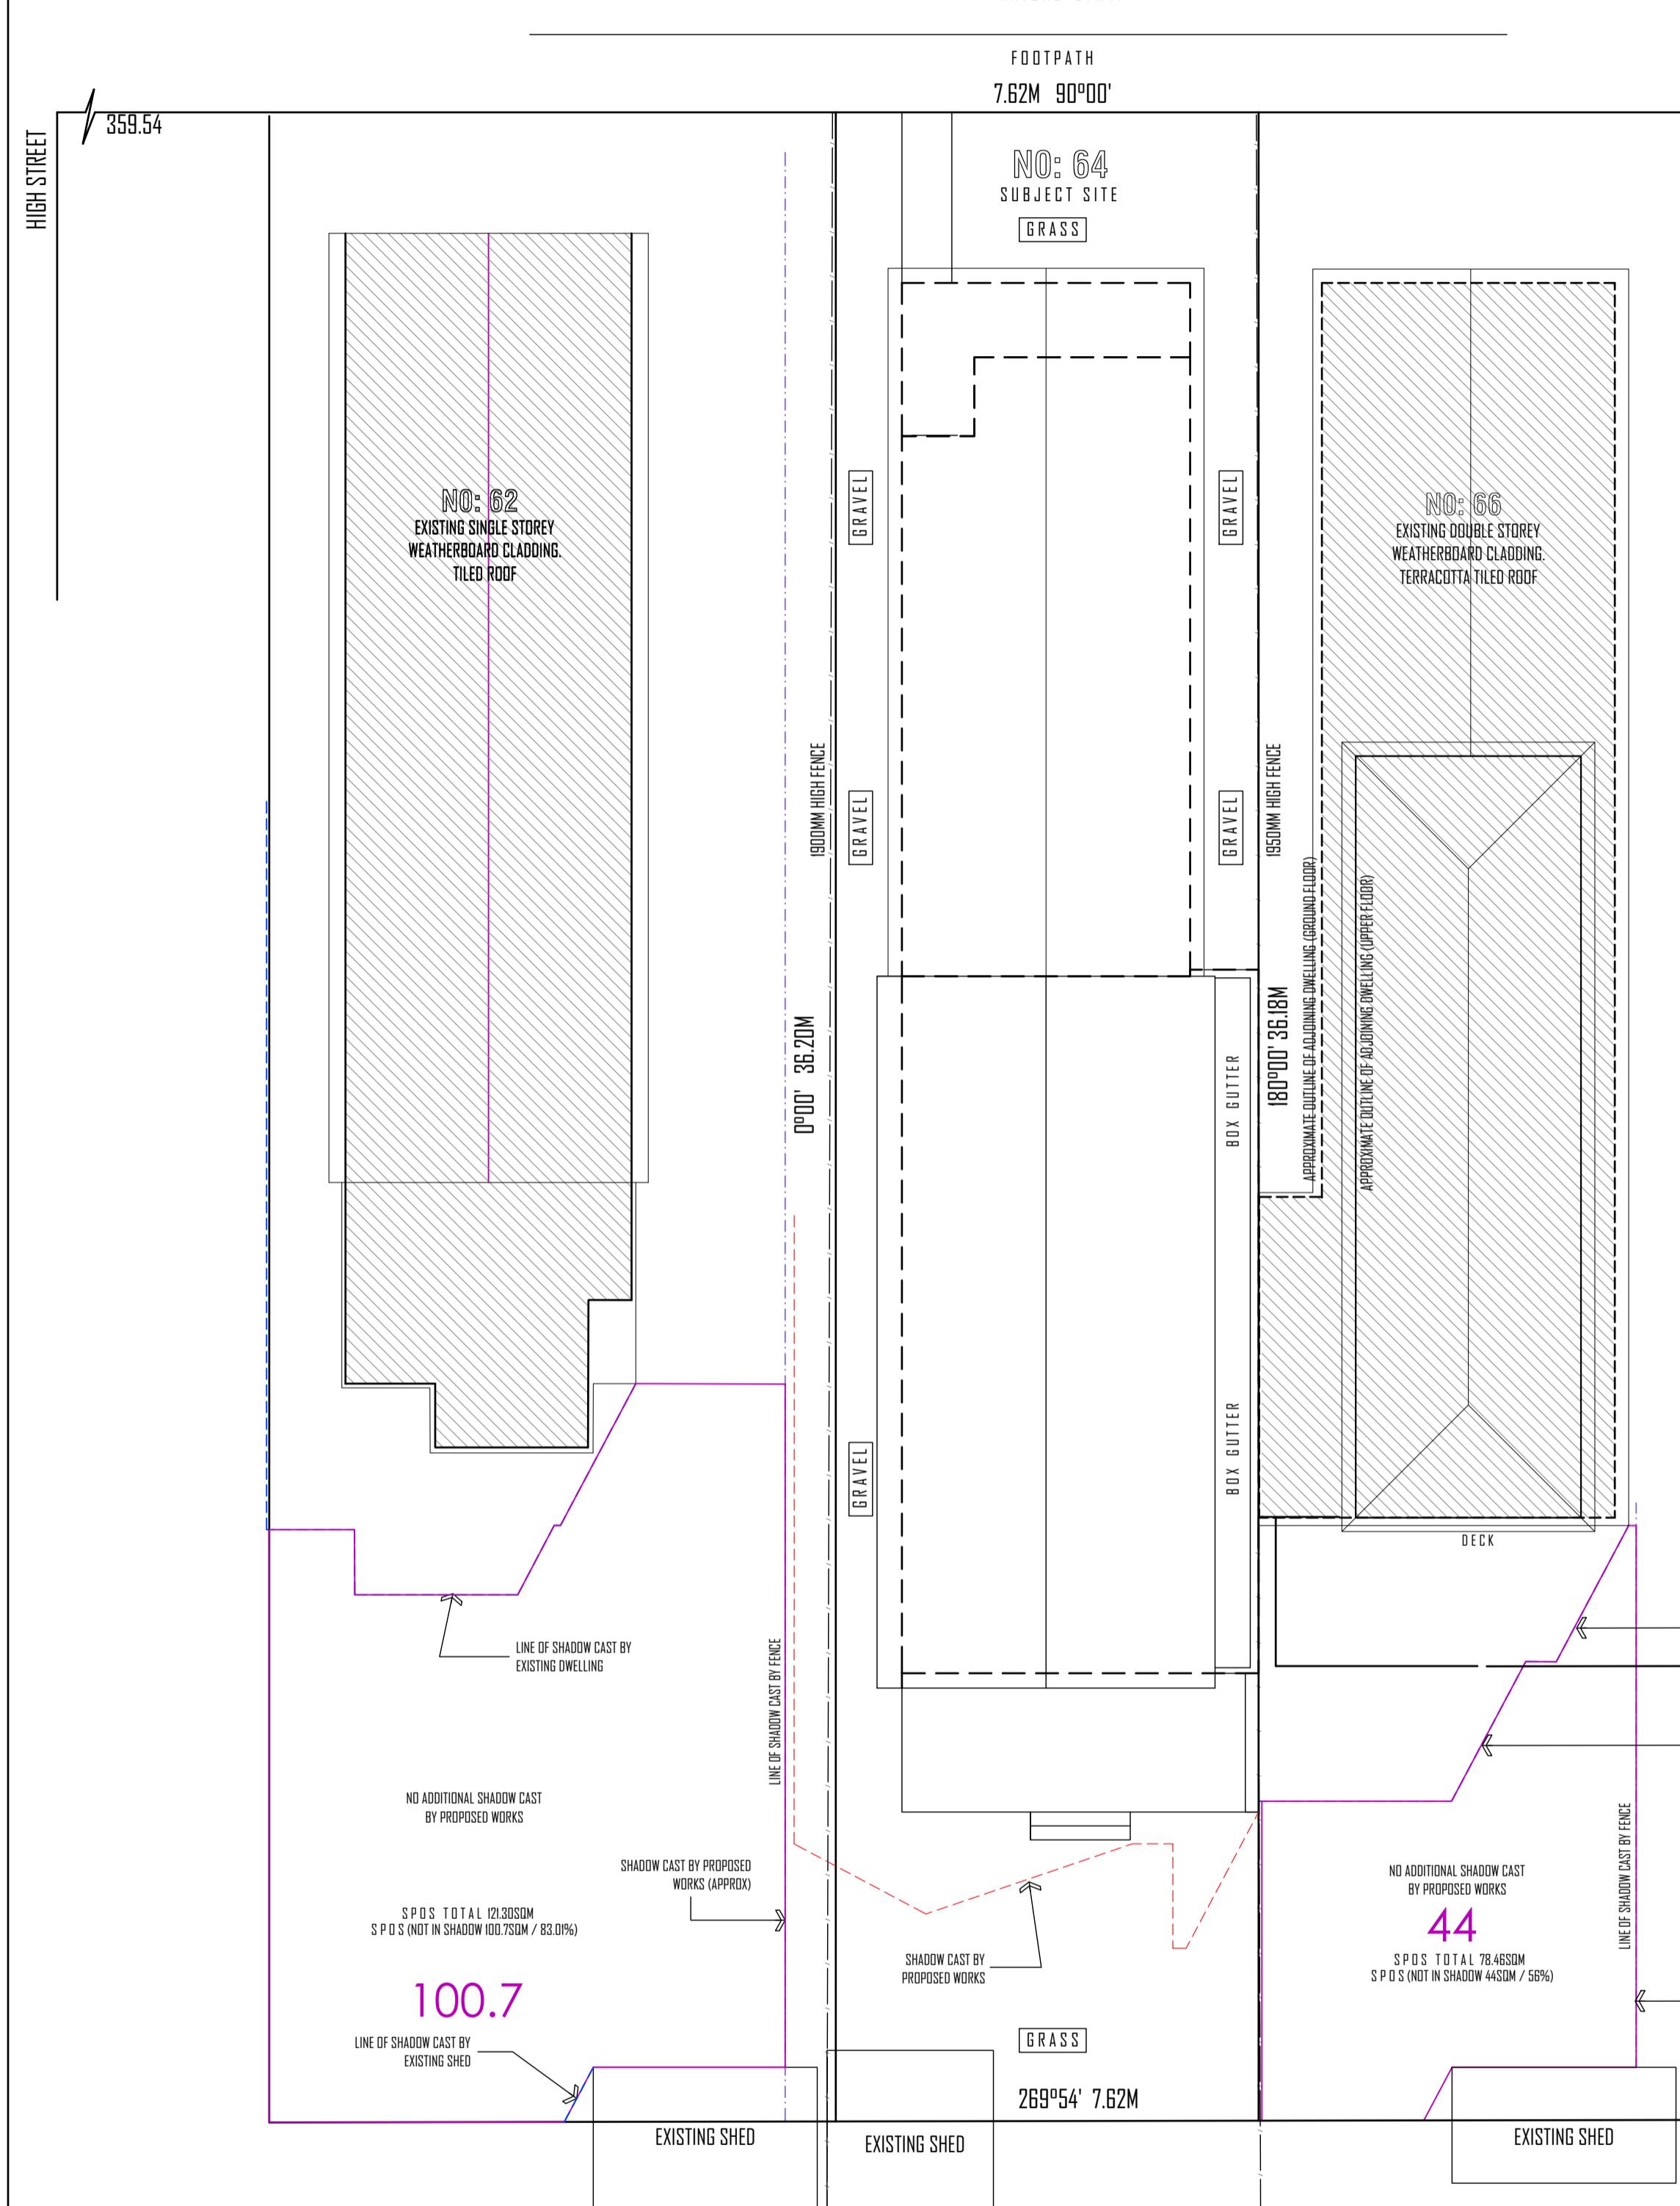


SHADOW DIAGRAM - 11AM

The diagram illustrates the impact of proposed structures on existing ones. It features a horizontal line with a dashed segment. Above the line, the text 'LINE OF SHADOW CAST BY EXISTING FENCE' is written in blue. Below the line, the text 'LINE OF SHADOW CAST BY EXISTING STRUCTURE' is also written in blue. A red dashed line segment is positioned below the blue ones. The text 'LINE OF SHADOW CAST BY PROPOSED STRUCTURE' is written in red above this red dashed line. At the bottom left, there is a green dotted rectangle with the text 'ADDITIONAL SHADOW CAST BY PROPOSED STRUCTURE TO SECLUDED PRIVATE OPEN SPACE (SPOS)'. The background is white with a light gray grid pattern.

ADDITIONAL SHADOW CAST BY PROPOSED STRUCTURE TO SECLUDED PRIVATE OPEN SPACE (SPOS)

FLINDERS STREET

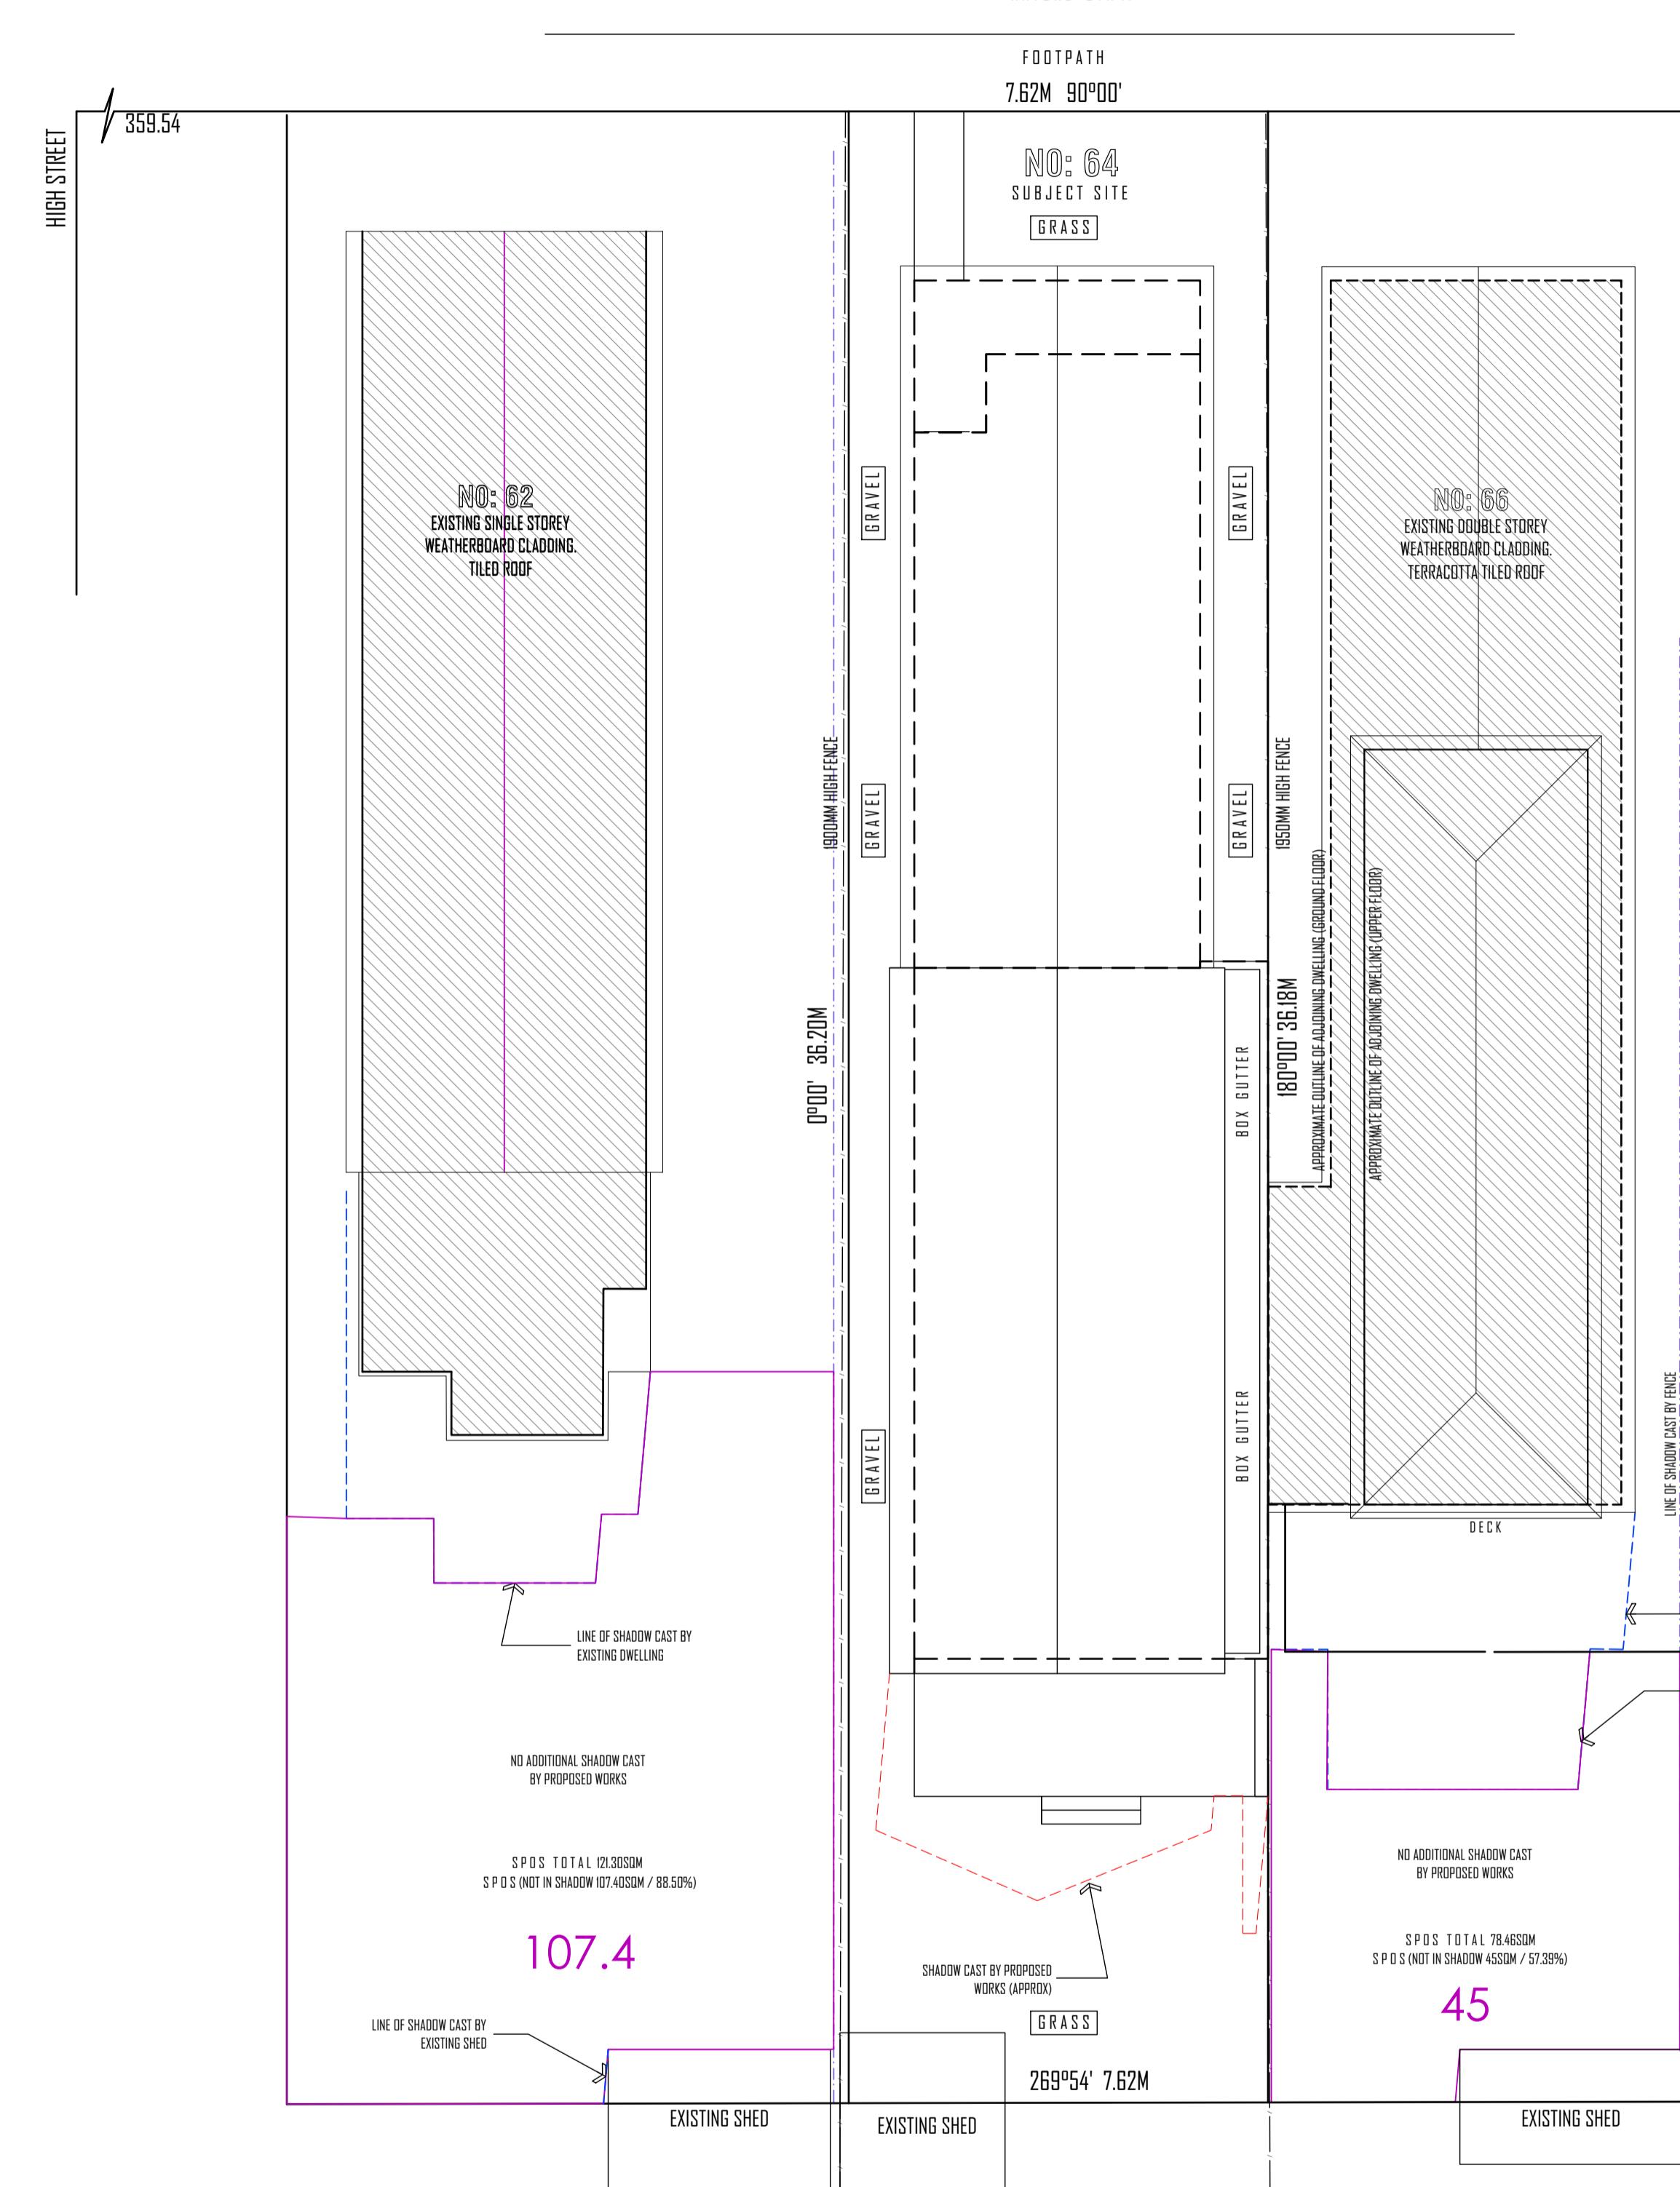

N

SHADOW DIAGRAM - 12NOON

22ND SEPTEMBER


2013

- LINE OF SHADOW CAST BY EXISTING FENCE
- LINE OF SHADOW CAST BY EXISTING STRUCTURE
- LINE OF SHADOW CAST BY PROPOSED STRUCTURE
- ADDITIONAL SHADOW CAST BY PROPOSED STRUCTURE
TO REQUIRED PRIVATE OPEN SPACE (POPS)

ebin City Council Received 6-11-2024		TP 2
APPLICATION		
DATE ISSUED: 03.10.2024		
T S N T S H	SCALE:	1:100 @ A1
	DATE:	JUNE 2024
	SHEET:	2 OF 4
	DRAWN:	BE
		REFERENCE NO: 22-011
		REVISION □
RIGHT AND OWNERSHIP OF THESE PREPARED DOCUMENTS & MUST NOT BE		

EXTENSION & RENOVATION
TO EXISTING SINGLE STOREY RESIDENCE
AT: 64 FLINDERS STREET,
THORNBURY

FLINDERS STREET

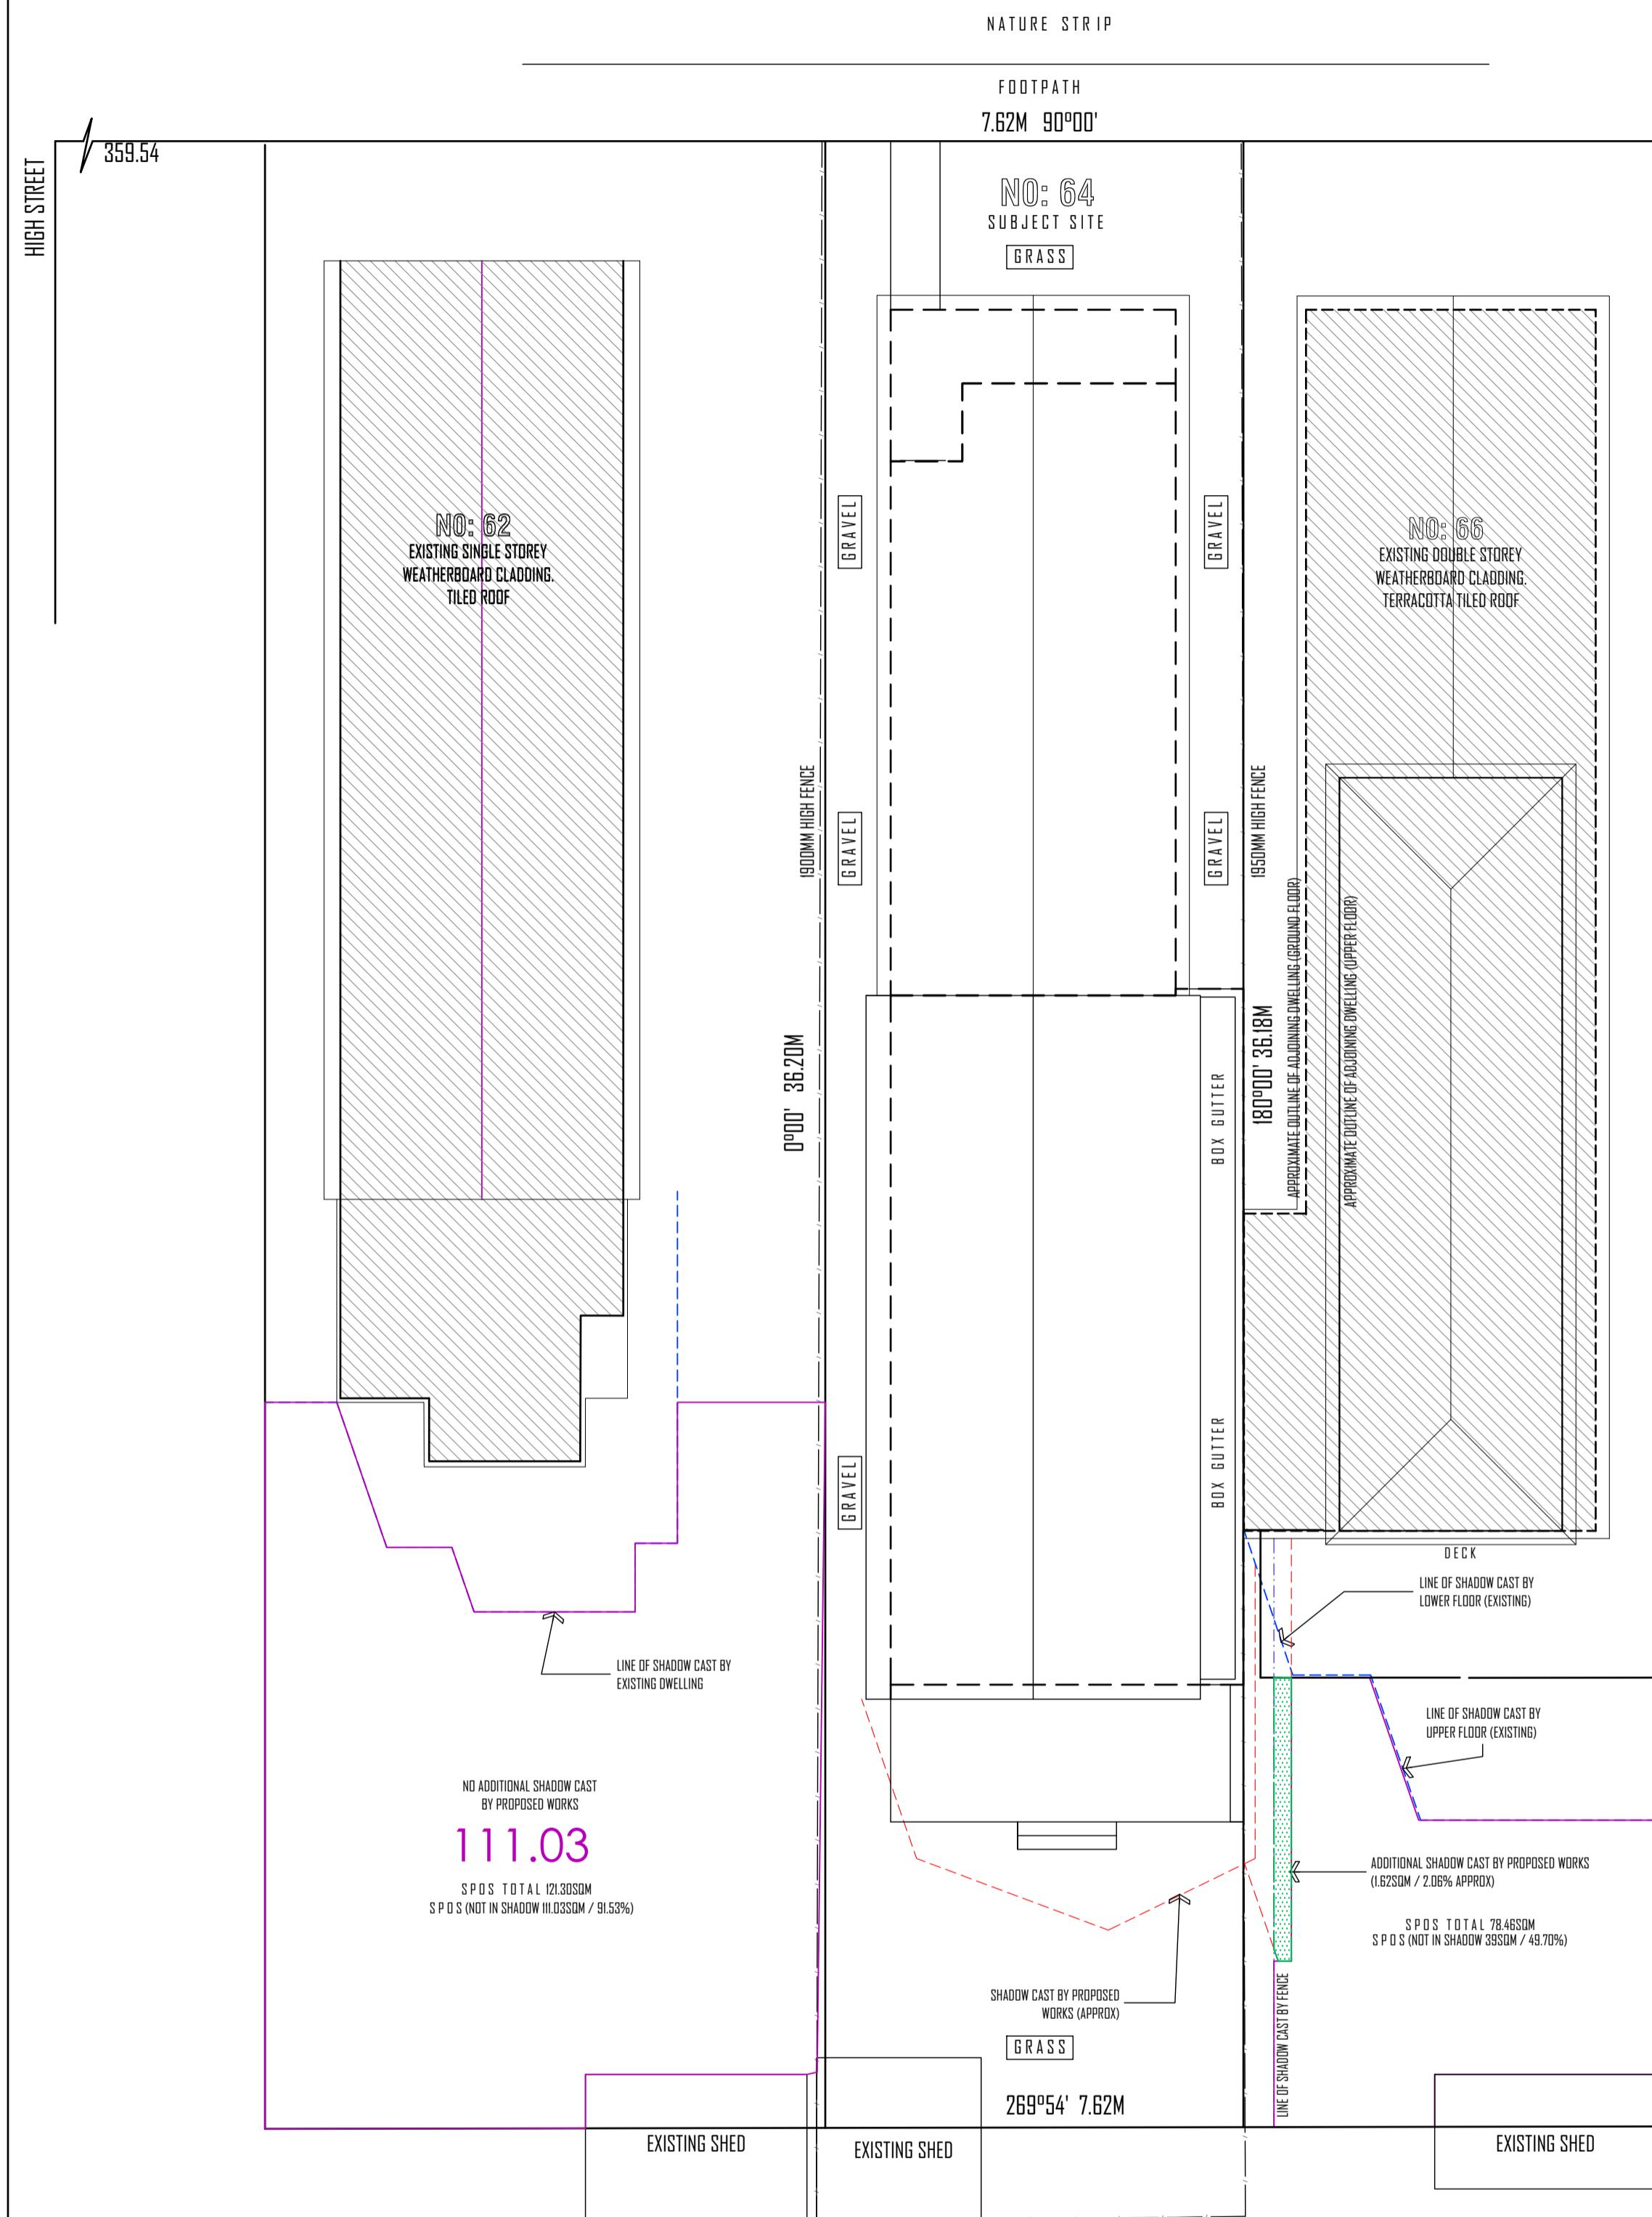


SHADOW DIAGRAM - 1PM

22 ND SEPTEMBER
SCALE 1:100 @ A1

The diagram illustrates the shadow cast by existing and proposed structures. It features a horizontal line with a dashed segment labeled 'LINE OF SHADOW CAST BY EXISTING FENCE'. Below it is a solid horizontal line labeled 'LINE OF SHADOW CAST BY EXISTING STRUCTURE'. A red dashed line labeled 'LINE OF SHADOW CAST BY PROPOSED STRUCTURE' is positioned above a red solid line. A small graphic of a fence is located to the left of the first two lines. To the right, a red dashed line labeled 'ADDITIONAL SHADOW CAST BY PROPOSED STRUCTURE TO SECLUDED PRIVATE OPEN SPACE (SPOS)' is shown.

Darebin City Council Received 6-11-2024

FLINDERS STREET

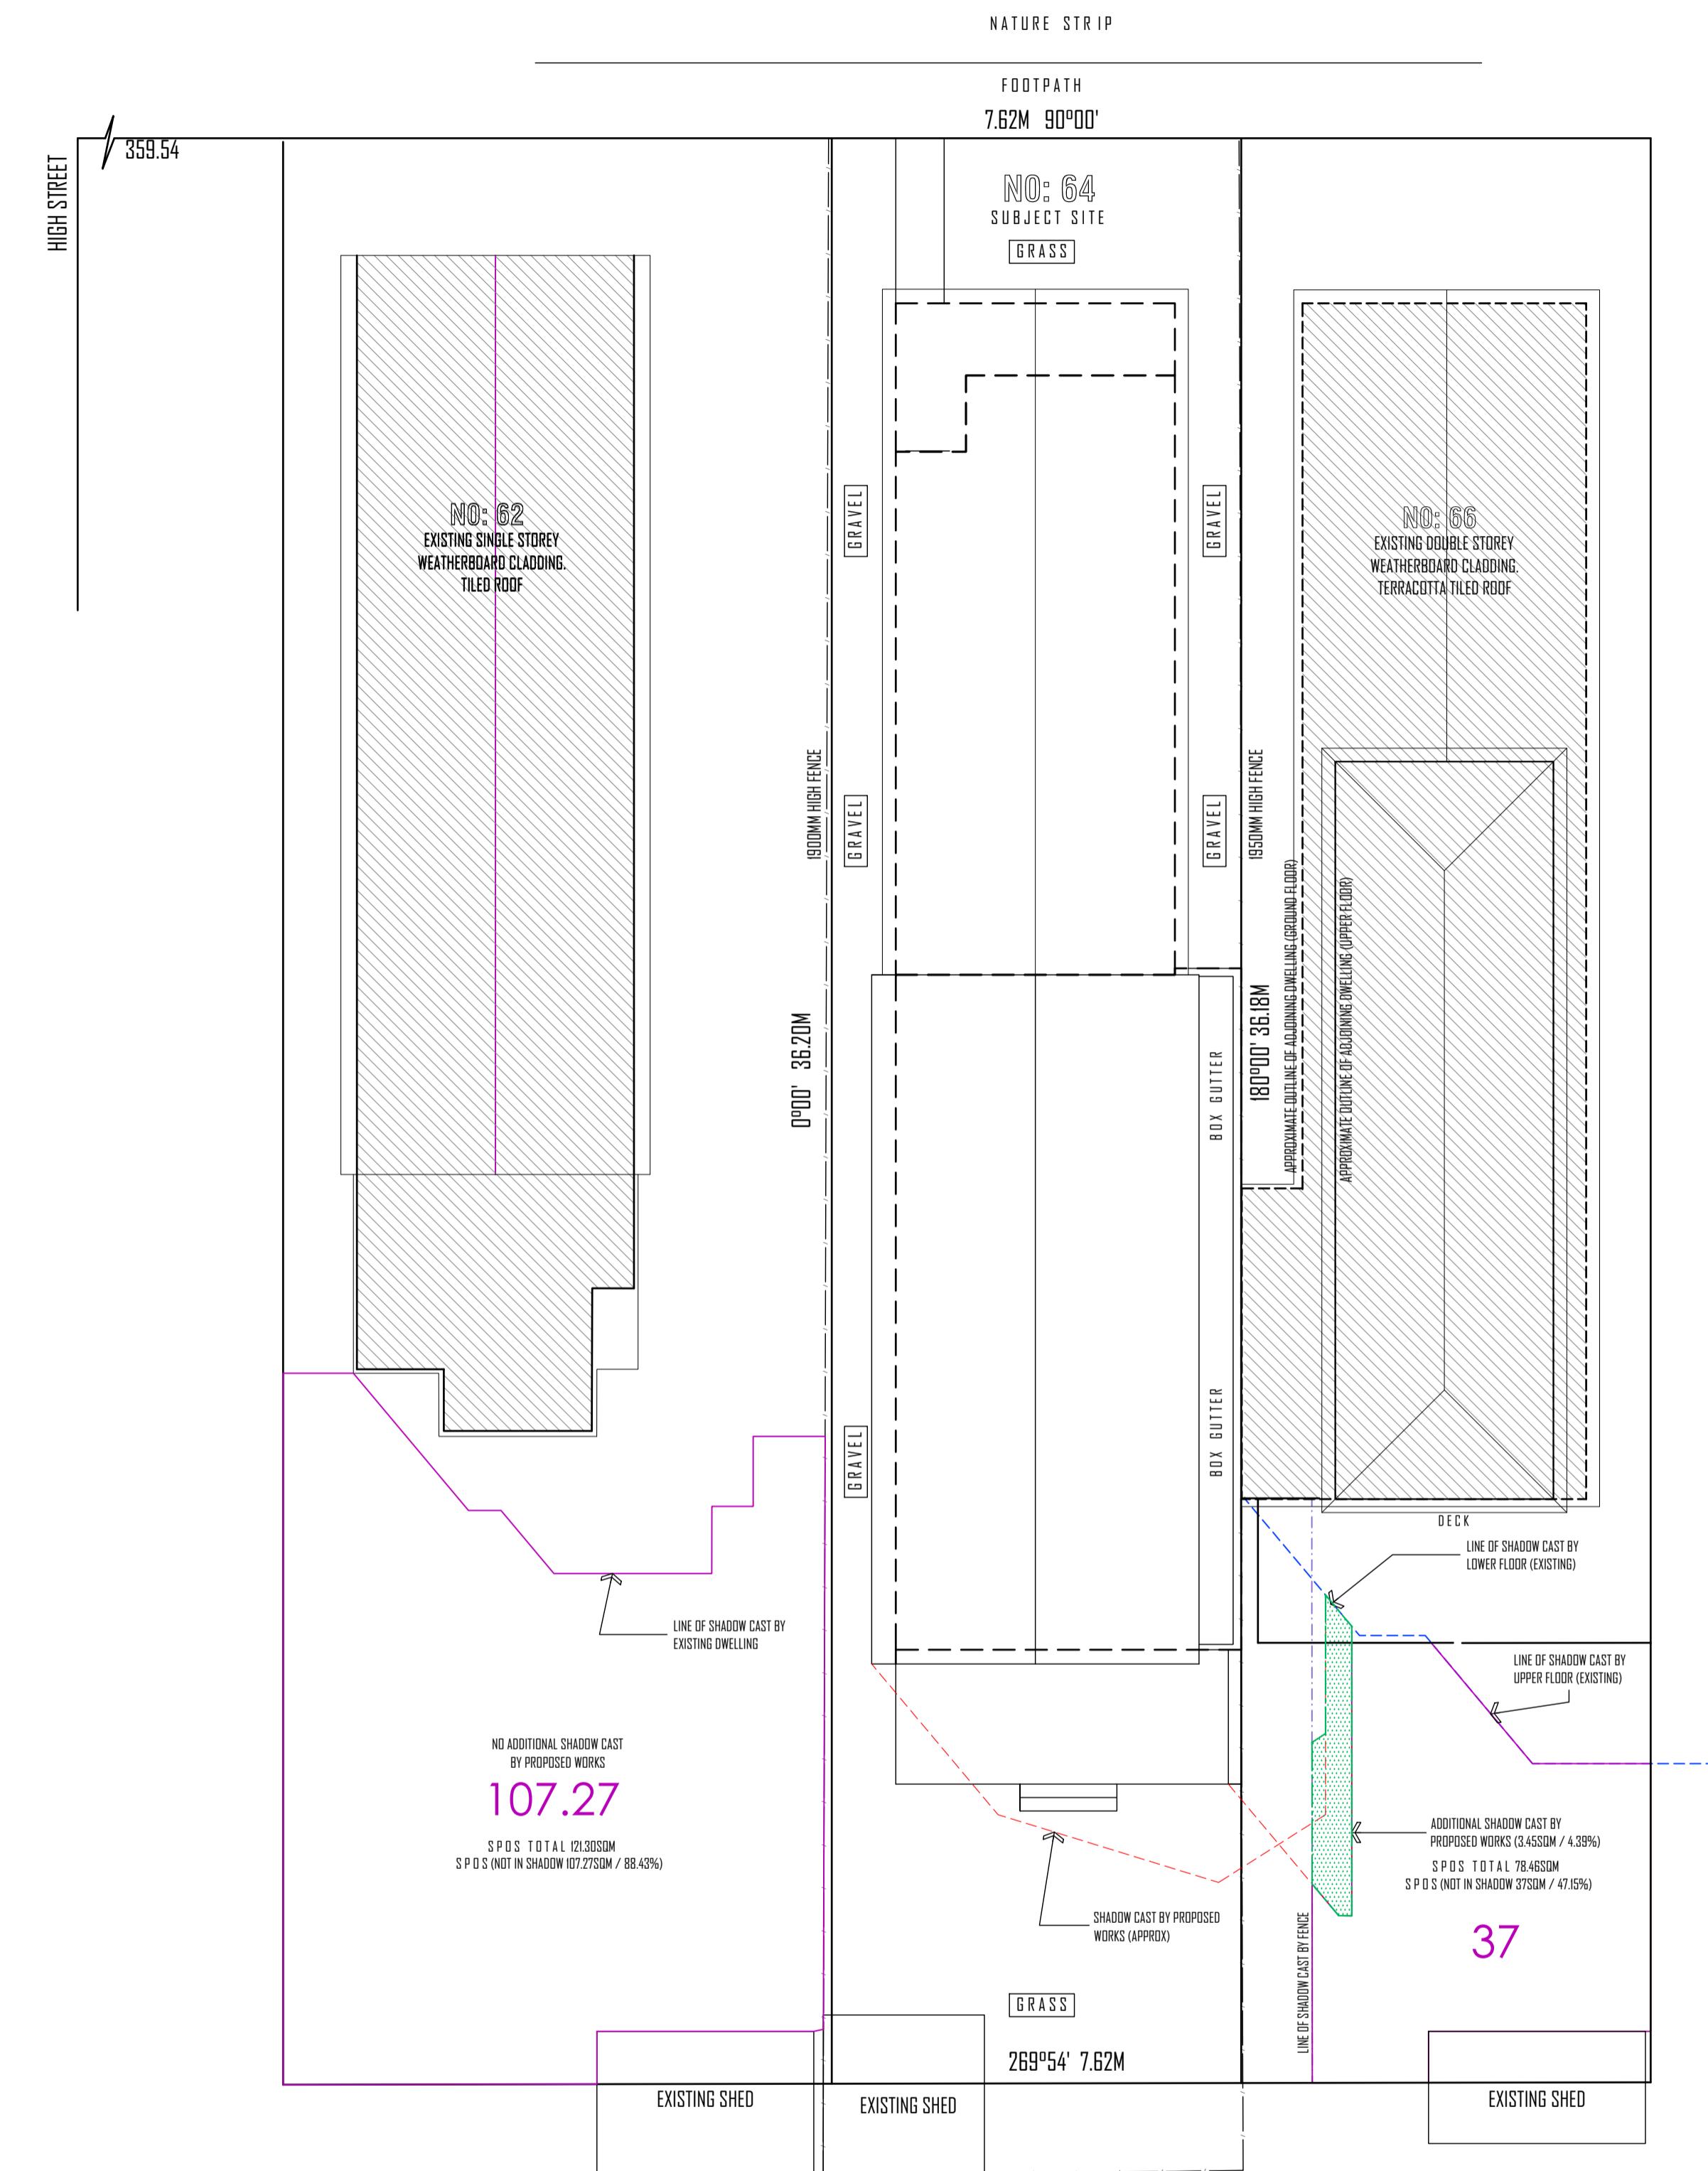

SHADOW DIAGRAM - 2PM

The diagram consists of four horizontal dashed lines of increasing height from top to bottom. The top line is blue and labeled 'LINE OF SHADOW CAST BY EXISTING FENCE'. The second line is also blue and labeled 'LINE OF SHADOW CAST BY EXISTING STRUCTURE'. The third line is red and labeled 'LINE OF SHADOW CAST BY PROPOSED STRUCTURE'. The bottom line is green and labeled 'ADDITIONAL SHADOW CAST BY PROPOSED STRUCTURE TO SECLUDED PRIVATE OPEN SPACE (SPOS)'. To the left of the bottom line is a green rectangular icon containing a dotted pattern.



TP 2

APPLICATION

EXTENSION & RENOVATION
TO EXISTING SINGLE STOREY RESIDENCE
AT: 64 FLINDERS STREET,
THORNBURY

EMT - PROJECTS BUILDING DESIGN CONSULTANTS MOBILE: 0400 002 693 EMAIL: emt@emtprojects.com.au WEB: www.emtprojects.com.au POSTAL: PO BOX 2655, RINGWOOD NORTH	SCALE:	1:100 @ A1	REFERENCE NO:
	DATE:	JUNE 2024	
	SHEET:	3 OF 4	REVISION
	DRAWN:	BE	

FLINDERS STREET

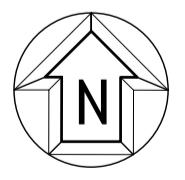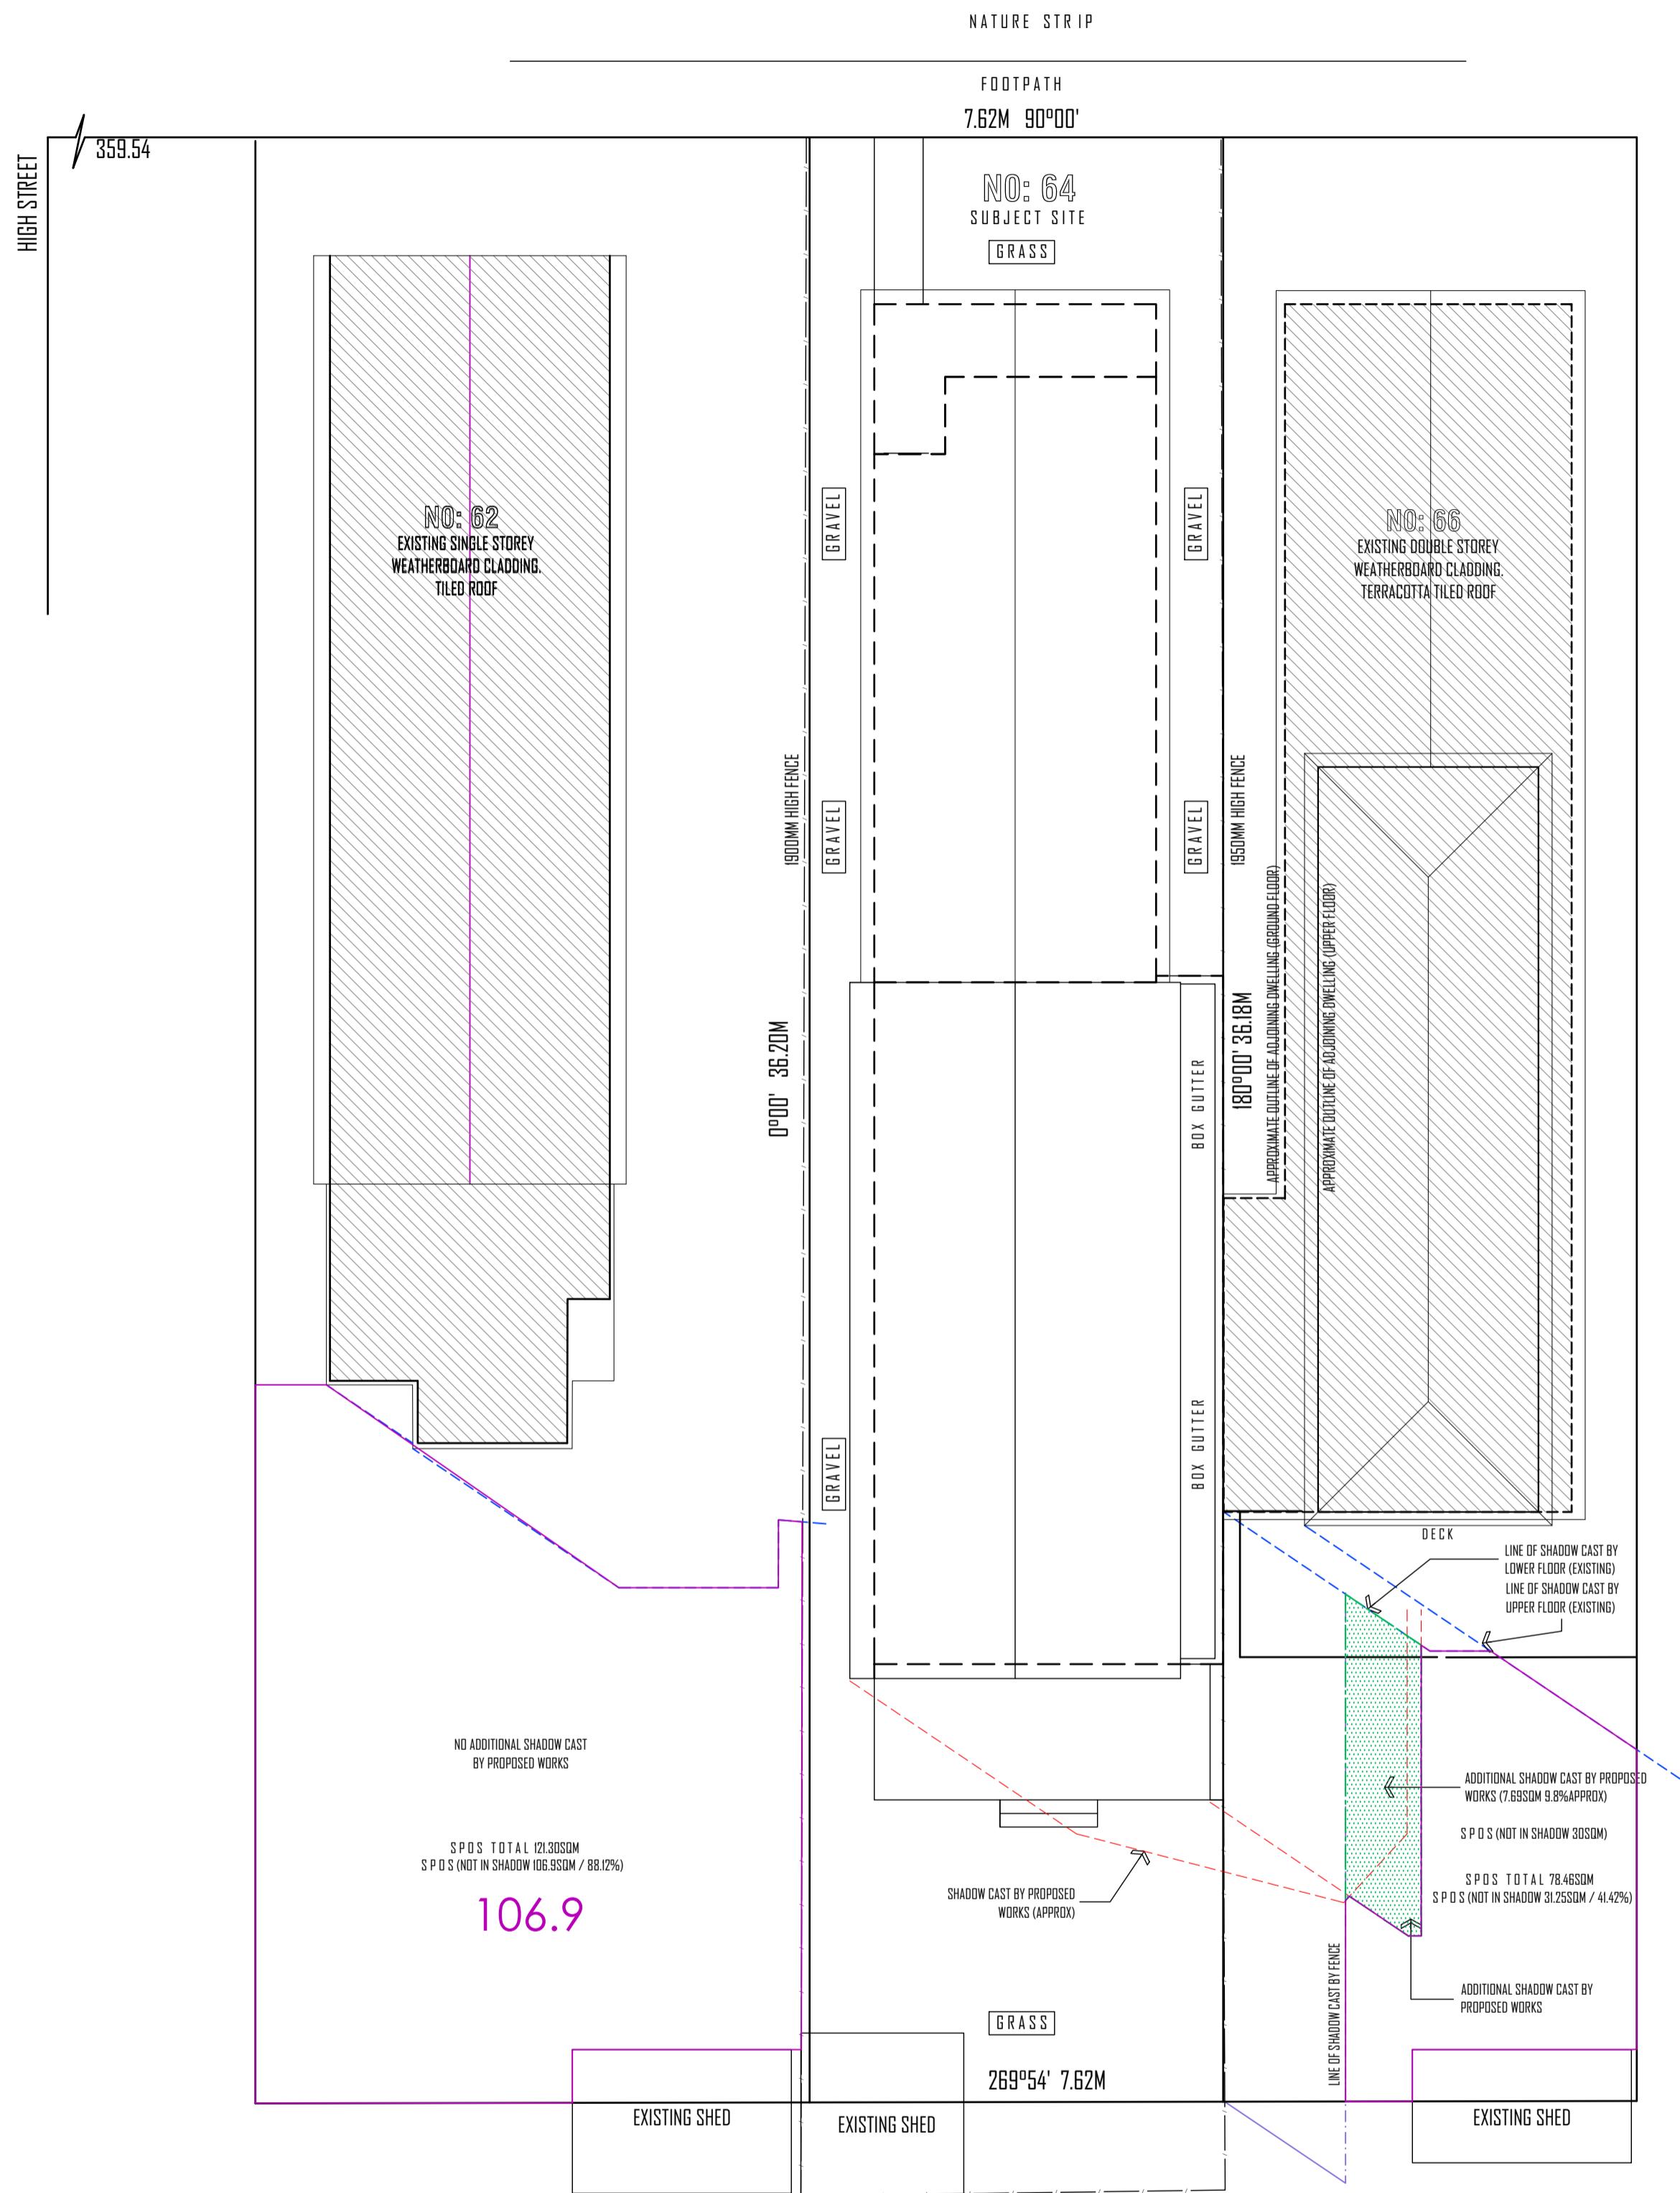

SHADOW DIAGRAM - 3PM
22ND SEPTEMBER
SCALE 1:100 @ A1

LINE OF SHADOW CAST BY EXISTING FENCE
LINE OF SHADOW CAST BY EXISTING STRUCTURE
LINE OF SHADOW CAST BY PROPOSED STRUCTURE
ADDITIONAL SHADOW CAST BY PROPOSED STRUCTURE
TO SECLUDED PRIVATE OPEN SPACE (SPDS)

Darebin City Council Received 6-11-2024

EXTENSION & RENOVATION
TO EXISTING SINGLE STOREY RESIDENCE
AT: 64 FLINDERS STREET,
THORNBURY

EMT - PROJECTS
BUILDING DESIGN CONSULTANTS
MOBILE: 0400 002 693
EMAIL: emt@emtprojects.com.au
WEB: www.emtprojects.com.au
POSTAL: PO BOX 2655, RINGWOOD NORTH

SCALE: 1:100 @ A1
REFERENCE NO:
22-011
DATE: JUNE 2024
SHEET: 4 OF 4
DRAWN: BE
REVISION: -

© COPYRIGHT - EMT PROJECTS RETAINS COPYRIGHT AND OWNERSHIP OF THESE PREPARED DOCUMENTS & MUST NOT BE REPRODUCED OR COPIED WITHOUT WRITTEN CONSENT FROM EMT PROJECTS. ALL RIGHTS RESERVED

TP 2
APPLICATION
DATE ISSUED: 03.10.2024