
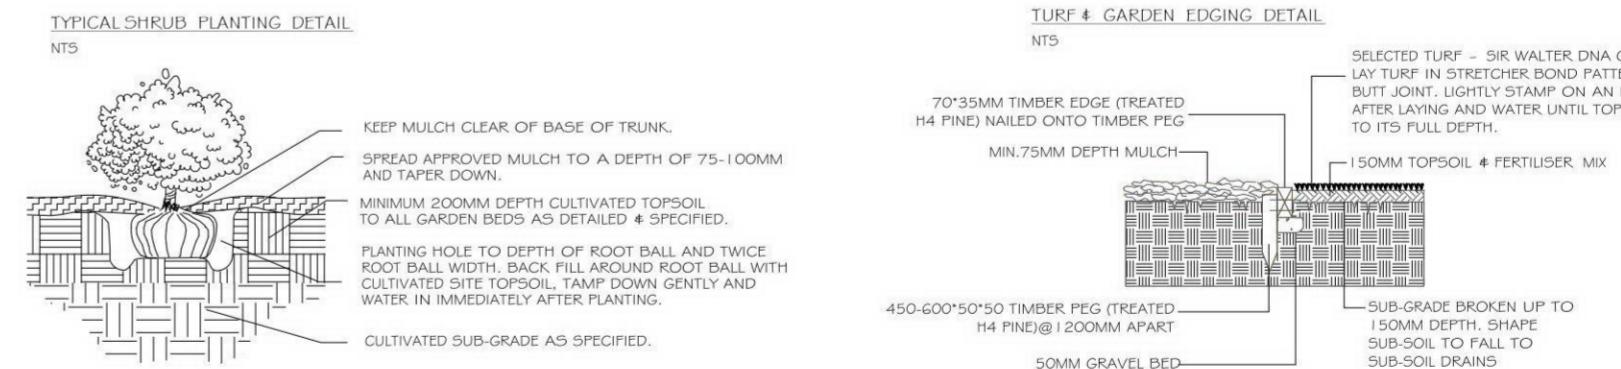


PROPOSED PLANTING SCHEDULE						
CATEGORY CODE	BOTANICAL NAME	COMMON NAME	MATURE H x W (m)	POT SIZE	QTY	NOTES
Tree	Aceraceae	Maple	1.0 x 0.5	40 cm	1	
Tree	Paulownia	Emperor's Orchid	6.0 x 2.0	40 cm	1	
Tree	Eucalyptus	Eucalyptus	10 x 10	40 cm	1	
Tree	Eucalyptus	Eucalyptus cophylocarpa	10 x 10	40 cm	1	
Tree	Eucalyptus	Yellow Gum	10 x 10	40 cm	1	
Tree	Eucalyptus	Eucalyptus 'Little Showman'	7.0 x 4.0	40 cm	1	
Tree	Eucalyptus	Red Ironbark	10 x 10	40 cm	1	
Tree	Eucalyptus	Narrow-leaved Peppermint	10 x 10	40 cm	1	
Tree	Hymenophylax	Hymenophylax Raxum	8 x 4	40 cm	1	
Shrub	Acacia	Acacia 'coerulea' Green Screen'	3 x 3	20cm	1	
Shrub	Acacia	Acacia 'coerulea' Green Screen'	3 x 3	20cm	5	
Shrub	Callistemon	Kangaroo Park Special'	5 x 3	20 cm	58	
Shrub	Coriaria	White Correa	1.5 x 1.5	20 cm	13	
Shrub	Grevillea	Grevillea austroflora 'Thonda'	1 x 1.5	14 cm	10	
Shrub	Grevillea	Grevillea austroflora 'Thonda'	1 x 1.5	14 cm	4	
Shrub	Indigofera	Indigofera austriaca	2 x 1.5	14 cm	13	
Shrub	Syzygium	Syzygium paniculatum 'Backyard Bliss'	3 x 1.5	20 cm	59	
Shrub	Vaccinium	Vaccinium vitis-idaea	3 x 2	20 cm	6	
Shrub	Hebe	Hebe 'Kewensis' 'Heaven Sent'	1.5 x 1.5	20 cm	27	
Perennial	Arthropodium	Arthropodium cirratum	0.5 x 0.5	14 cm	21	
Perennial	Dicentra	Dicentra spectabilis	1 x 1	14 cm	3	
Groundcover	Dichondra	Dichondra 'Silver Falls'	0.1 x 1	14 cm	34	
Groundcover	Matricaria	Matricaria 'White Yarrow'	1 x 1	14 cm	10	
Groundcover	Scaevola	Scaevola 'Purple Passion'	0.2 x 1.5	14 cm	9	
Groundcover	Trifolium	Trifoliate Trifoliate 'Acutum' 'Tutti Frutti'	0.3 x 4.3-4	14 cm	16	
Grass	Lomandra	Lomandra longifolia	0.5 x 1	14 cm	15	
Grass	Poa	Poa 'Appalachian Purple Leaf'	0.5 x 0.6	14 cm	5	

EXISTING TREE SCHEDULE							
NO.	BOTANICAL NAME	COMMON NAME	HEIGHT (M)	SPREAD (M)	TP2 (M)	DRZ (M)	PROPOSAL

* Refer to the Arborist Report dated 11/05/2023 by Bluegreen.

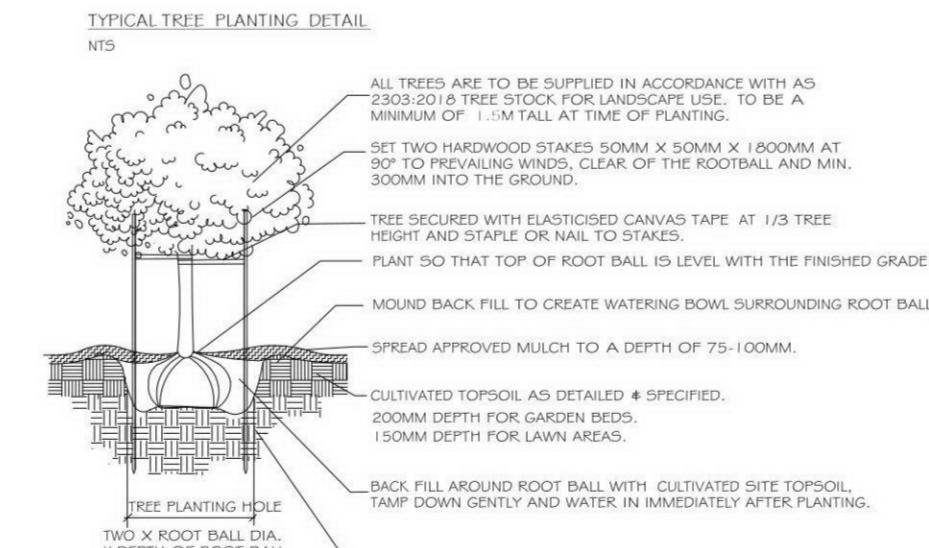

CONTOUR DESIGN STUDIO

Project
15 Grandview Road, Wheelers Hill VIC 3150

The drawings, designs and specifications and copyright therein are the property of Contour Design Studio Pty Ltd and must not be used, copied or reproduced wholly or in part without the written consent of Contour Design Studio Pty Ltd.

ABN: 16 632 322 671 AILA reg no. 6404
Email: yuting@contourdesignstudio.com.au Mobile: 0430 241 265
Office: 505/37 Swanston Street, Melbourne VIC 3000

Drawing

Landscape Plan for Planning Application

Do not scale drawings. All levels and dimensions must be checked and verified by the relevant builder or contractor prior to commencement of any work or construction. Any discrepancies on drawing to be advised to Contour Design Studio Pty Ltd immediately. This drawing shall be read in conjunction with all relevant consultant drawings, reports and specifications.

Rev	Date	Description
A	17/12/23	
B	26/11/24	

Project number	2023057	Client
Drawing number	LP01	Status
Drawn by	YH	Town Planning
Scale @ A0	1:100	Issue Date

26/11/2024